



Ground Floor

Front Elevation

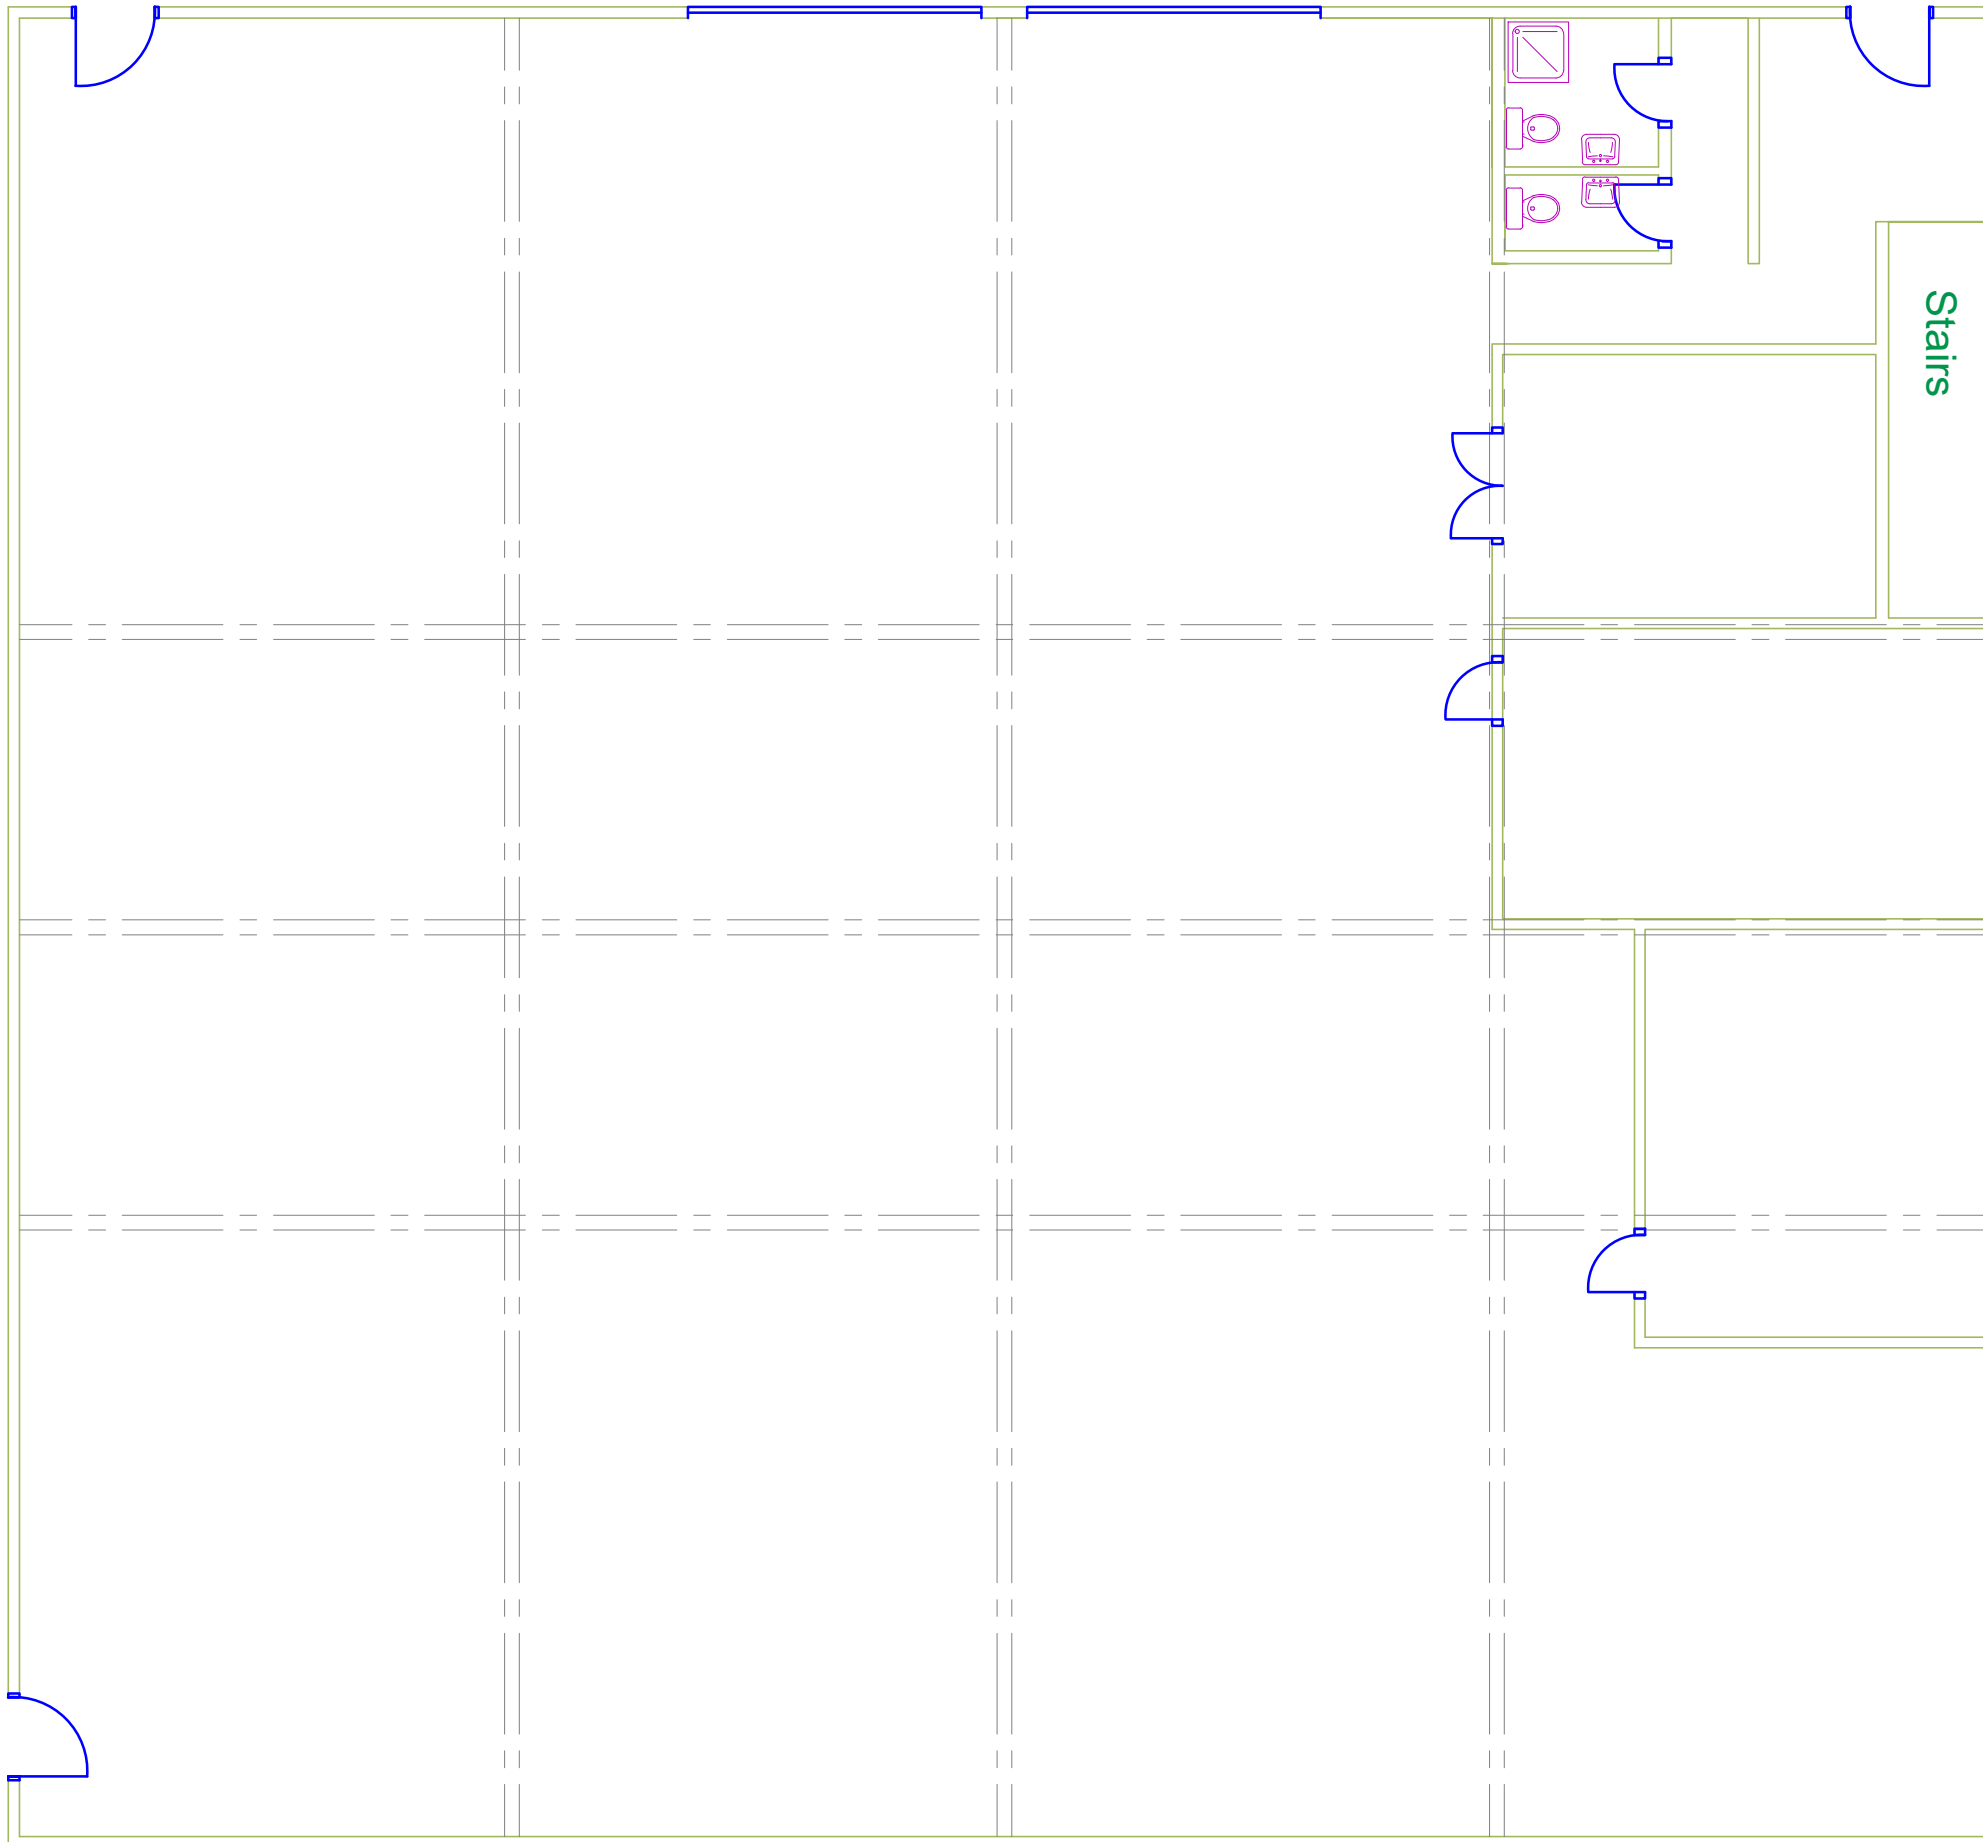

First Floor

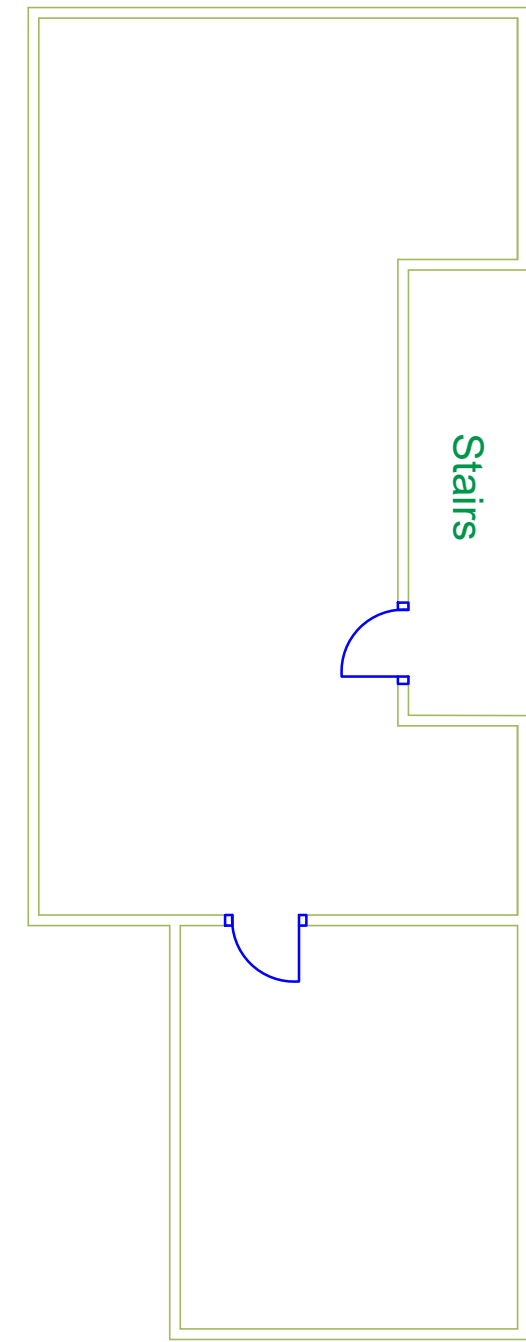

Note to Builder / Contractor: Do not scale to ascertain dimensions. (This is not applicable to Planners).

Revision	Date	Description	By	Check
-	-	-	-	-
Client AXER Limited		Drawing Title 2/3 Dakota Existing Ground and first floor plan		
Project Title 2/3 Dakota Business Park, Havent, Eastleigh P09 2NJ		Scale 1:100 @ A3	Drawn by AG	Date 03/01/2023
		Date 03/01/2023	Checked by RA	Job No. J0060012
		Job No. P09 2NJ	Drg. No. J0060012	Rev.



Architecture & Building Consultancy

Mayfield House, 256 Banbury Road, Oxford OX2 7DE
 T: 01865 255155
 F: 01865 310653
 E: architecture@carterjonas.co.uk
 www.carterjonas.co.uk

Carter Jonas