

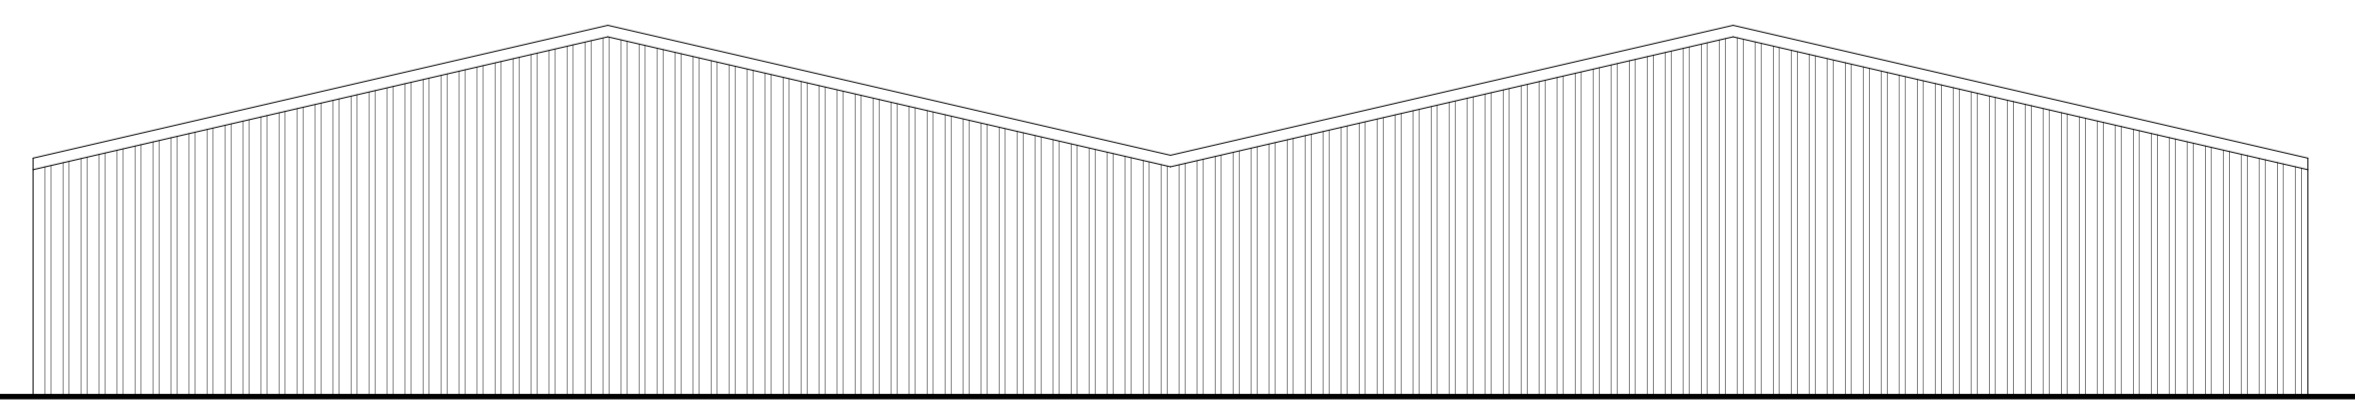
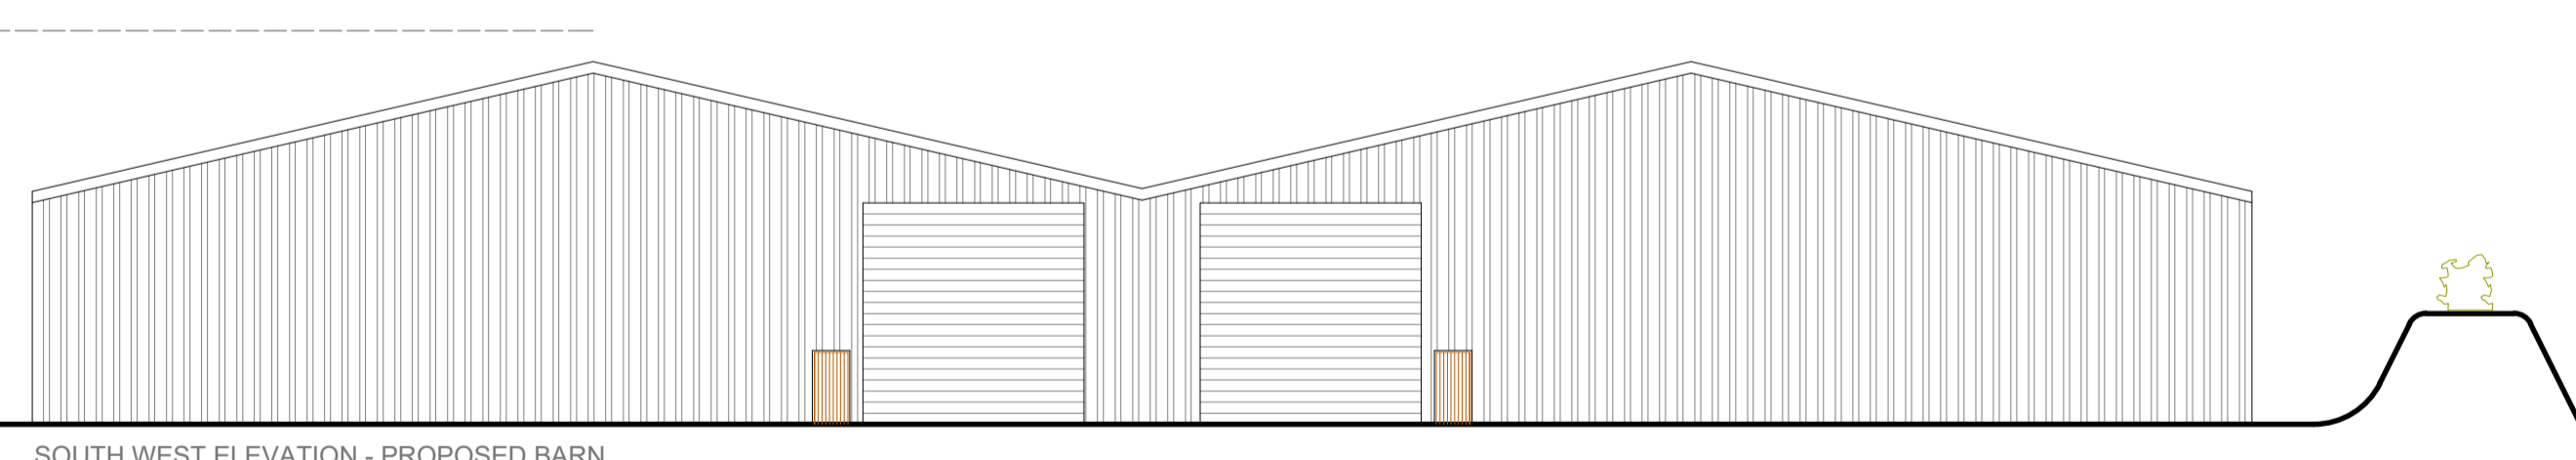
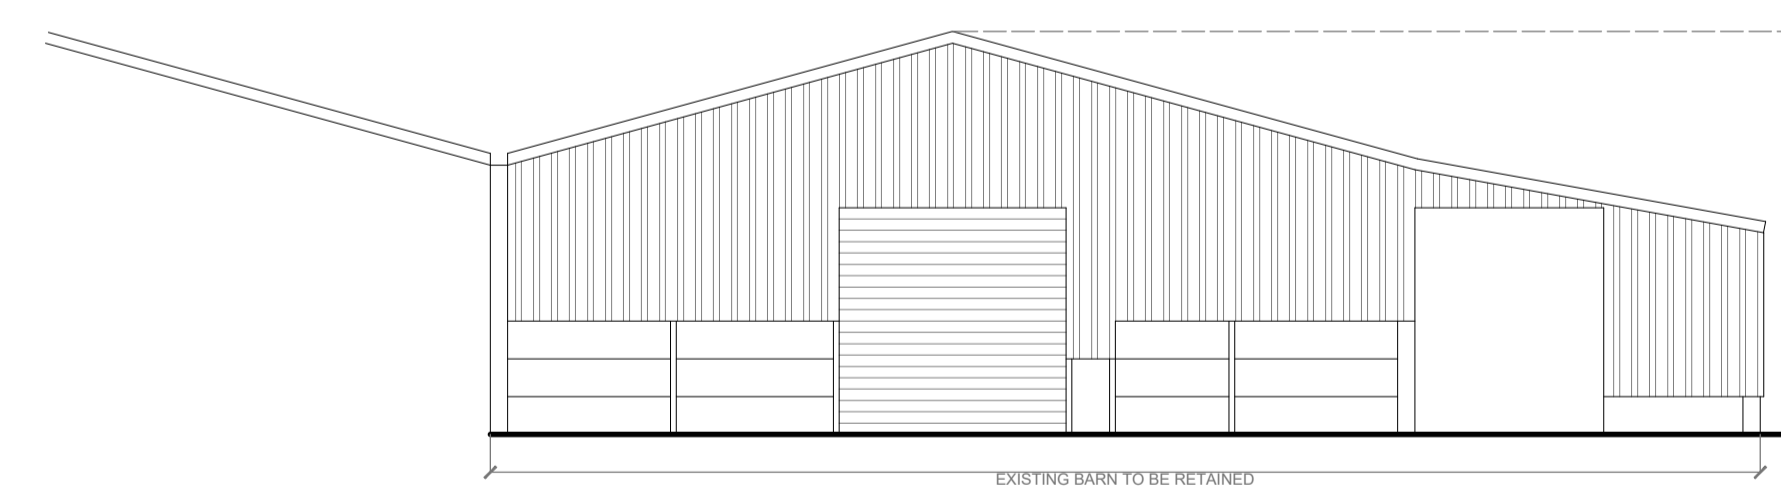
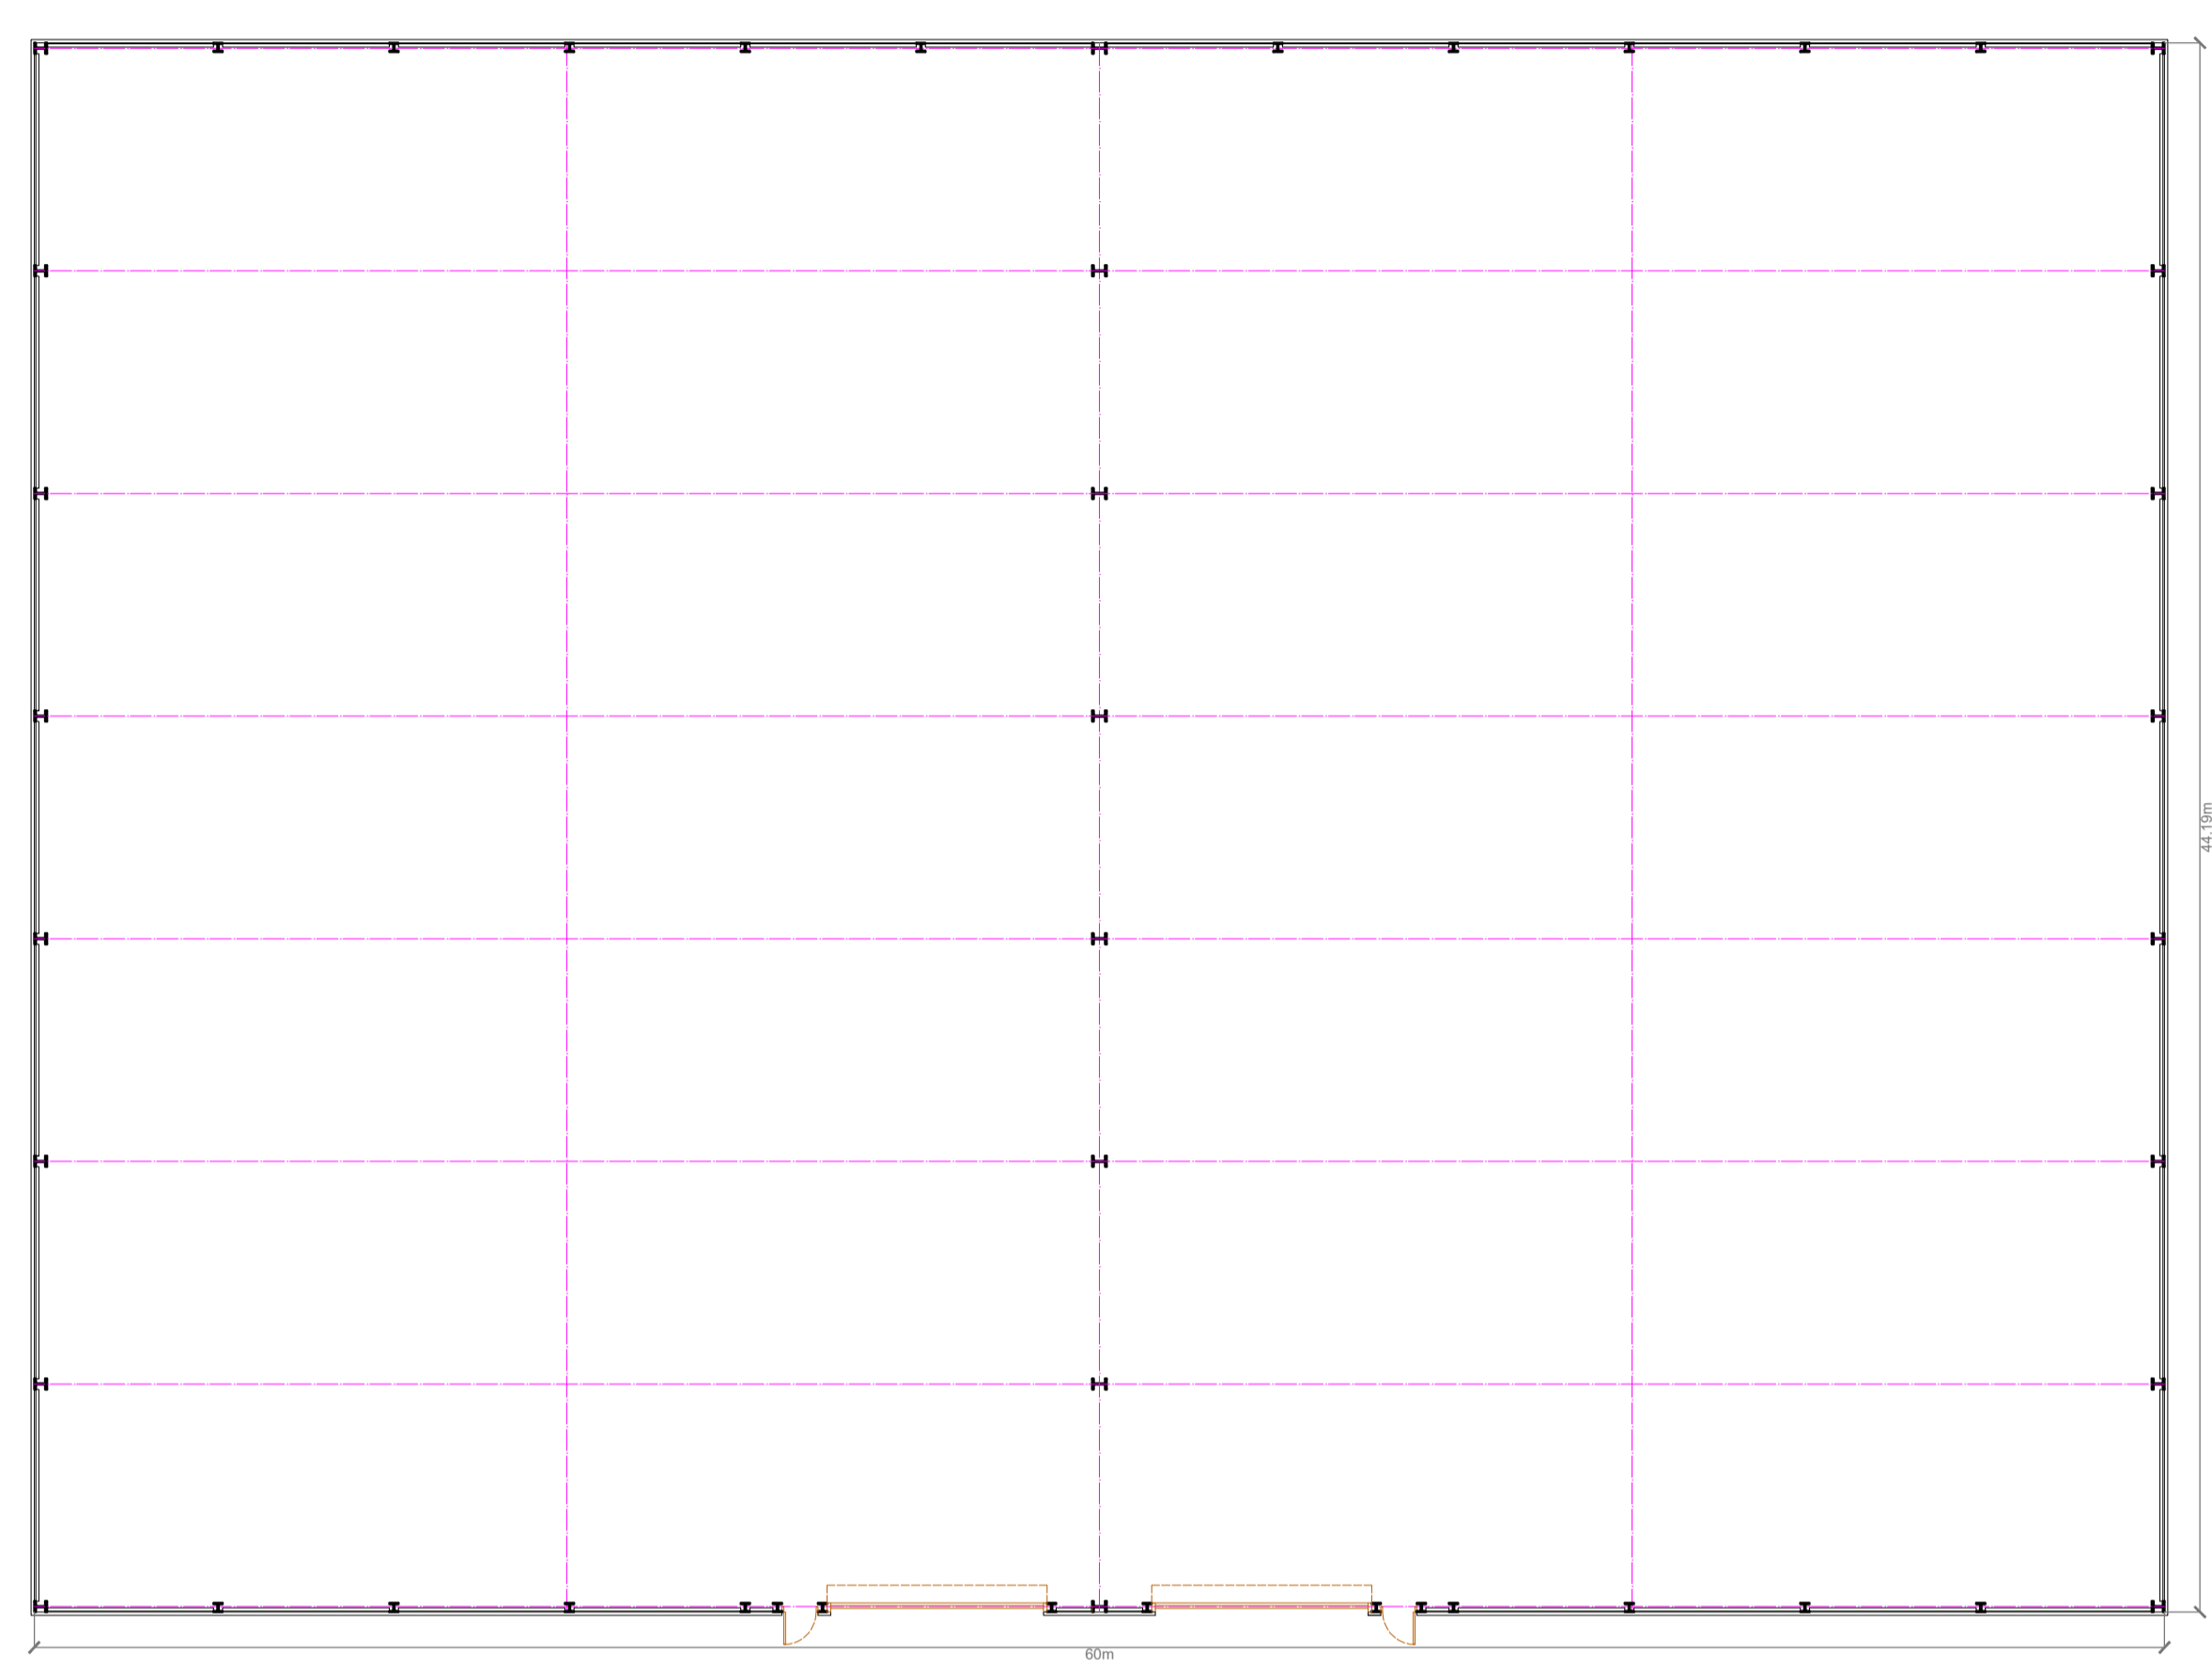
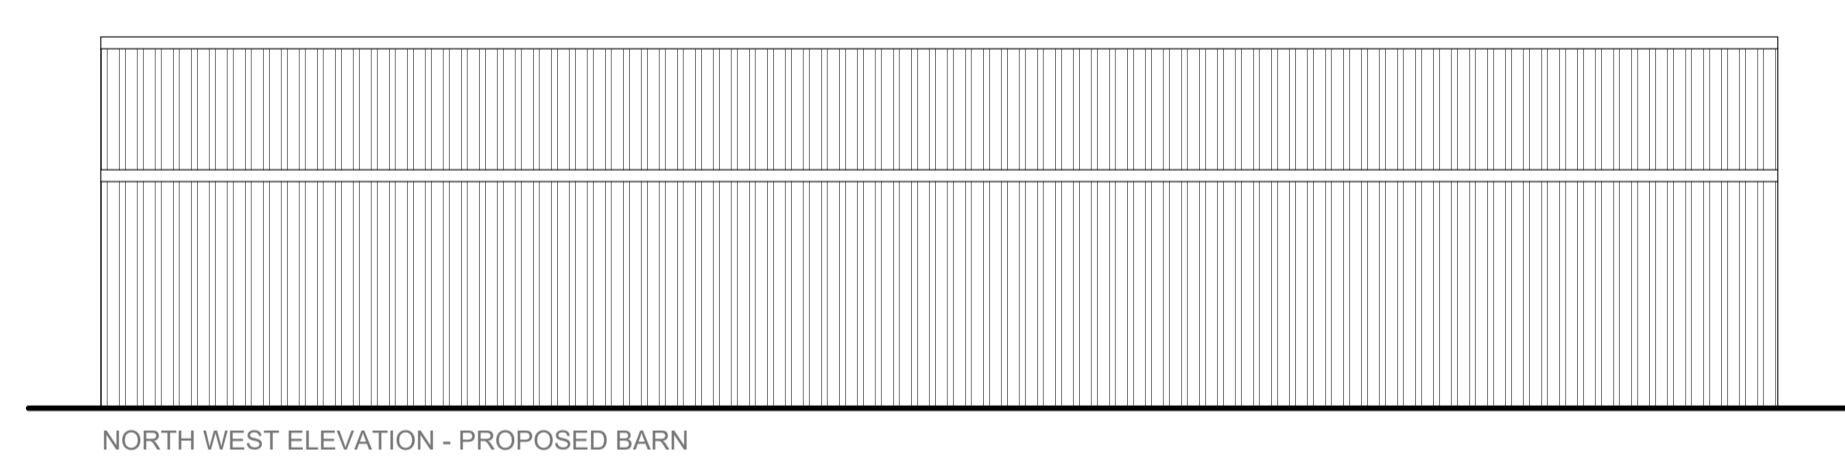
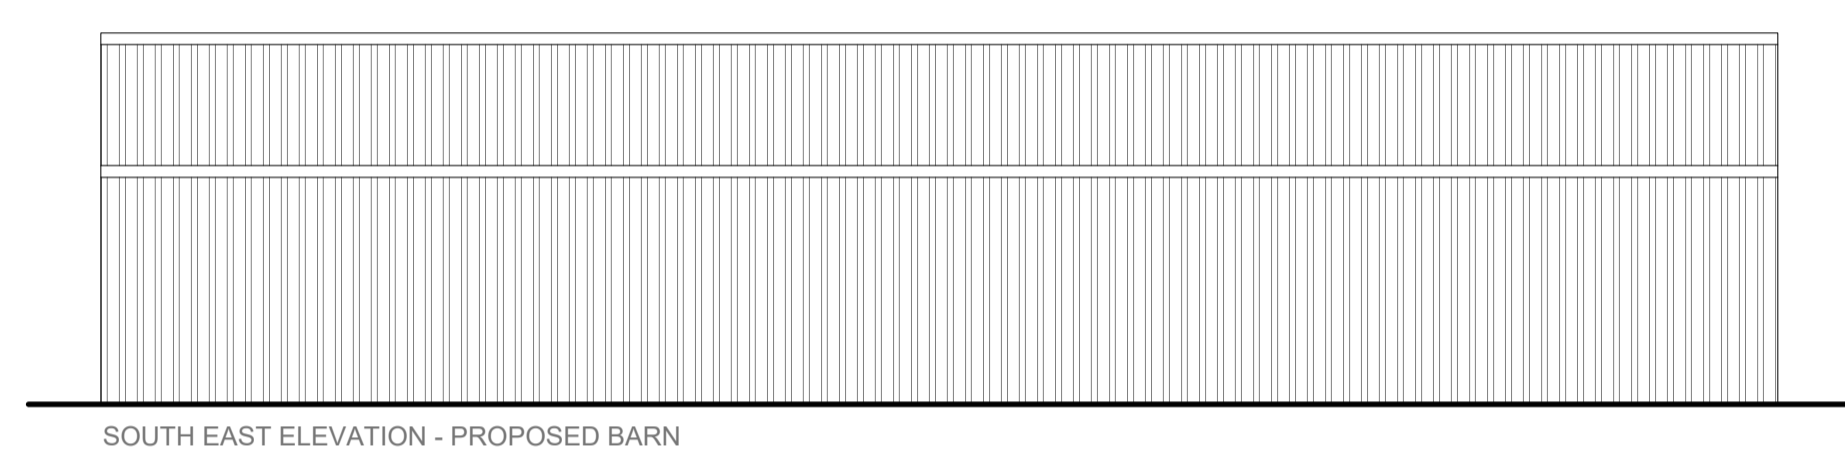


Revisions			
Rev	Date	Description	By
A	18.02.2021	Ridge height reduced.	MJP

- NOTES:
1. This drawing remains the copyright of BCM
 2. All dimensions and levels are to be checked on site prior to works commencing.
 3. Do not scale from this drawing- Use figured dimensions only.
 4. Any discrepancies found are to be reported to the Project Manager immediately.
 5. This drawing is to be read in conjunction with sub-consultants and specialists drawings.
 6. CAD File name: 6826.006 007a Planning Drawings.dwg
 7. If BCM logo is not in colour this is not an original drawing

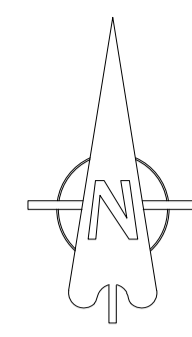

- MATERIALS
- WALLS - Profiled Cladding
 - ROOF - Profiled Cladding
 - DOORS - Roller Shutter Doors
 - DOORS - Personnel Doors

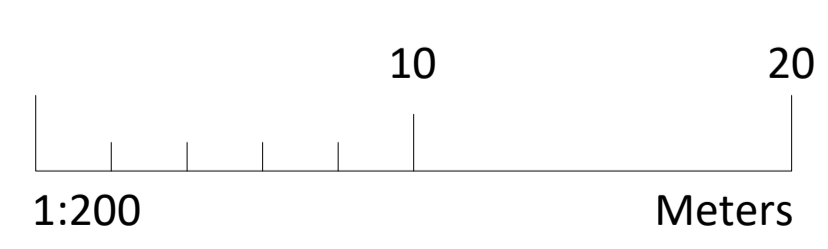

PROPOSED FLOOR PLAN & ELEVATIONS

PLANNING

Client	Mr G Rees		
Project Name	New Barn at Limmers, Bishops Waltham.		
Drawing Title	Pr. Floor Plan & Elevations		
Drawn By	MJP		
Scale	1:200	Sheet Size	A1
Drawing No.	6826.007	Revision	A

BCM
 The Old Dairy
 Winchester Hill
 Sutton Scotney
 Near Winchester
 Hampshire
 SO21 3NZ
 t 01962 763 900
 www.bcm.co.uk