
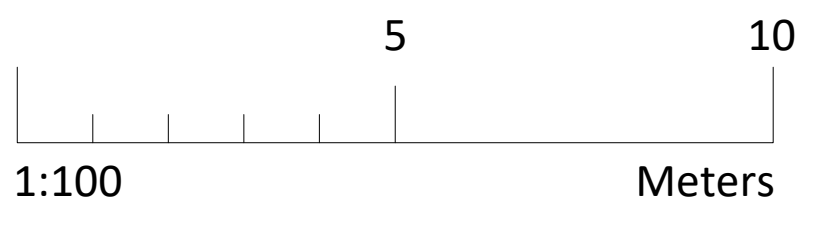


Creation Date 11.07.2023

Revisions			
Rev	Date	Description	By
A	14.02.2023	Fenestration amended to Unit (S)	MJP
B	22.03.2024	Reduced to one elevation.	MJP

- NOTES:
1. This drawing remains the copyright of BCM
 2. All dimensions and levels are to be checked on site prior to works commencing.
 3. Do not scale from this drawing: Use figured dimensions only.
 4. Any discrepancies found are to be reported to the Project Manager immediately.
 5. This drawing is to be read in conjunction with sub-consultants and specialists drawings.
 6. CAD File name: 8737.010 012a 013b Existing And Proposed Floor Plans And Elevations.dwg
 7. If BCM logo is not in colour this is not an original drawing

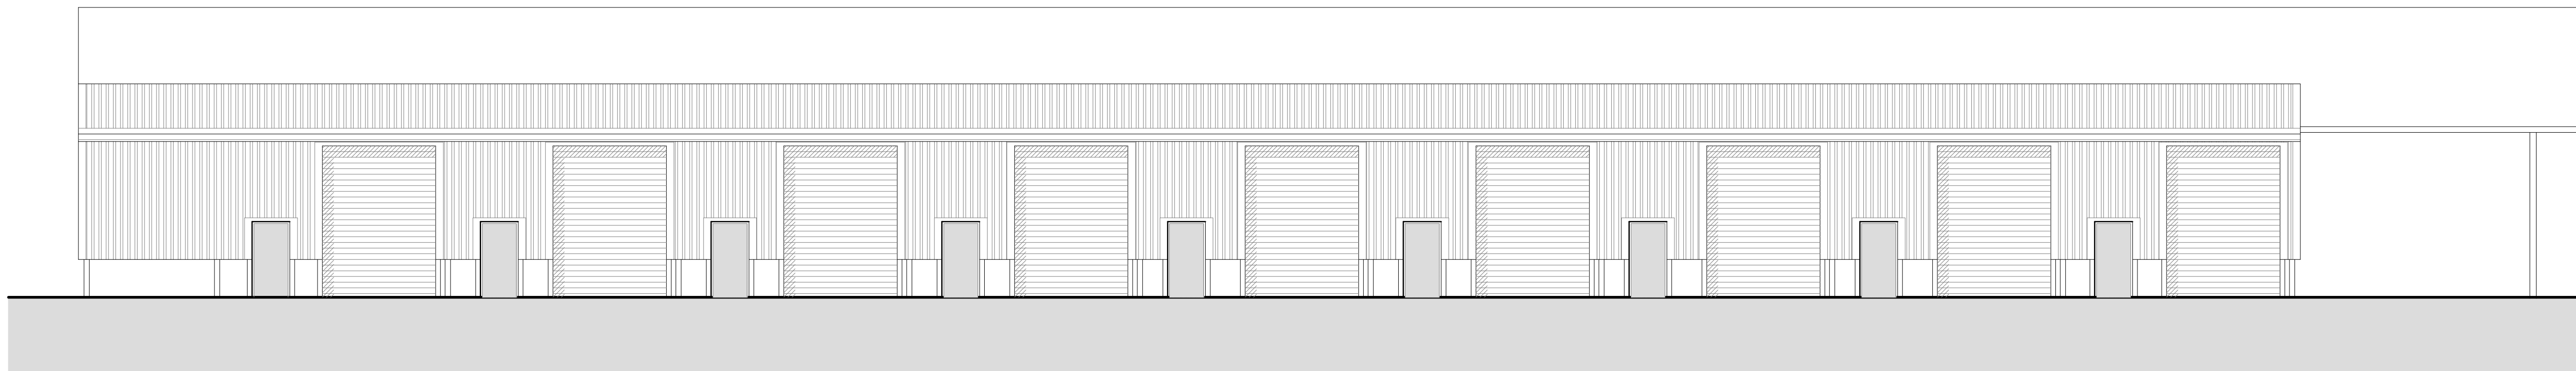

SOUTHEASTERN ELEVATION OF UNIT 2 [A-I]

PLANNING			
Client	Mr C. Martin		
Project Name	Manor Farm, Exton, Hampshire		
Drawing Title	Proposed Elevation		
Drawn By	MJP		
Scale	1:100	Sheet Size	A1
Drawing No.	8737.013	Revision	B
BCM The Old Dairy Winchester Hill Sutton Scotney Near Winchester Hampshire SO21 3NZ t 01962 763 900 www.bcm.co.uk			