

NOTES

- GENERAL NOTES:  
 1. THIS DRAWING IS TO BE READ IN CONJUNCTION WITH THE OTHER RELEVANT CONSULTANTS DRAWINGS.  
 2. ALL FINISHES ARE TO CONFORM TO THE CURRENT BUILDING REGULATIONS.  
 3. REFER TO A SEPARATE DOCUMENT FOR THE DESIGNERS RISK ASSESSMENT.  
 4. ALL WORKS OR MATERIALS INDICATED ON THIS DRAWING ARE TO BE TO THE LATEST RELEVANT BRITISH STANDARDS AND CARRIED OUT IN ACCORDANCE WITH THE BRITISH STANDARDS CODES OF PRACTICE OR RECOGNIZED INSTITUTE OR TRADE ASSOCIATION RECOMMENDATIONS AND PUBLICATIONS.




Existing West Elevation



Existing East Elevation




Existing South Elevation / Section A-A'

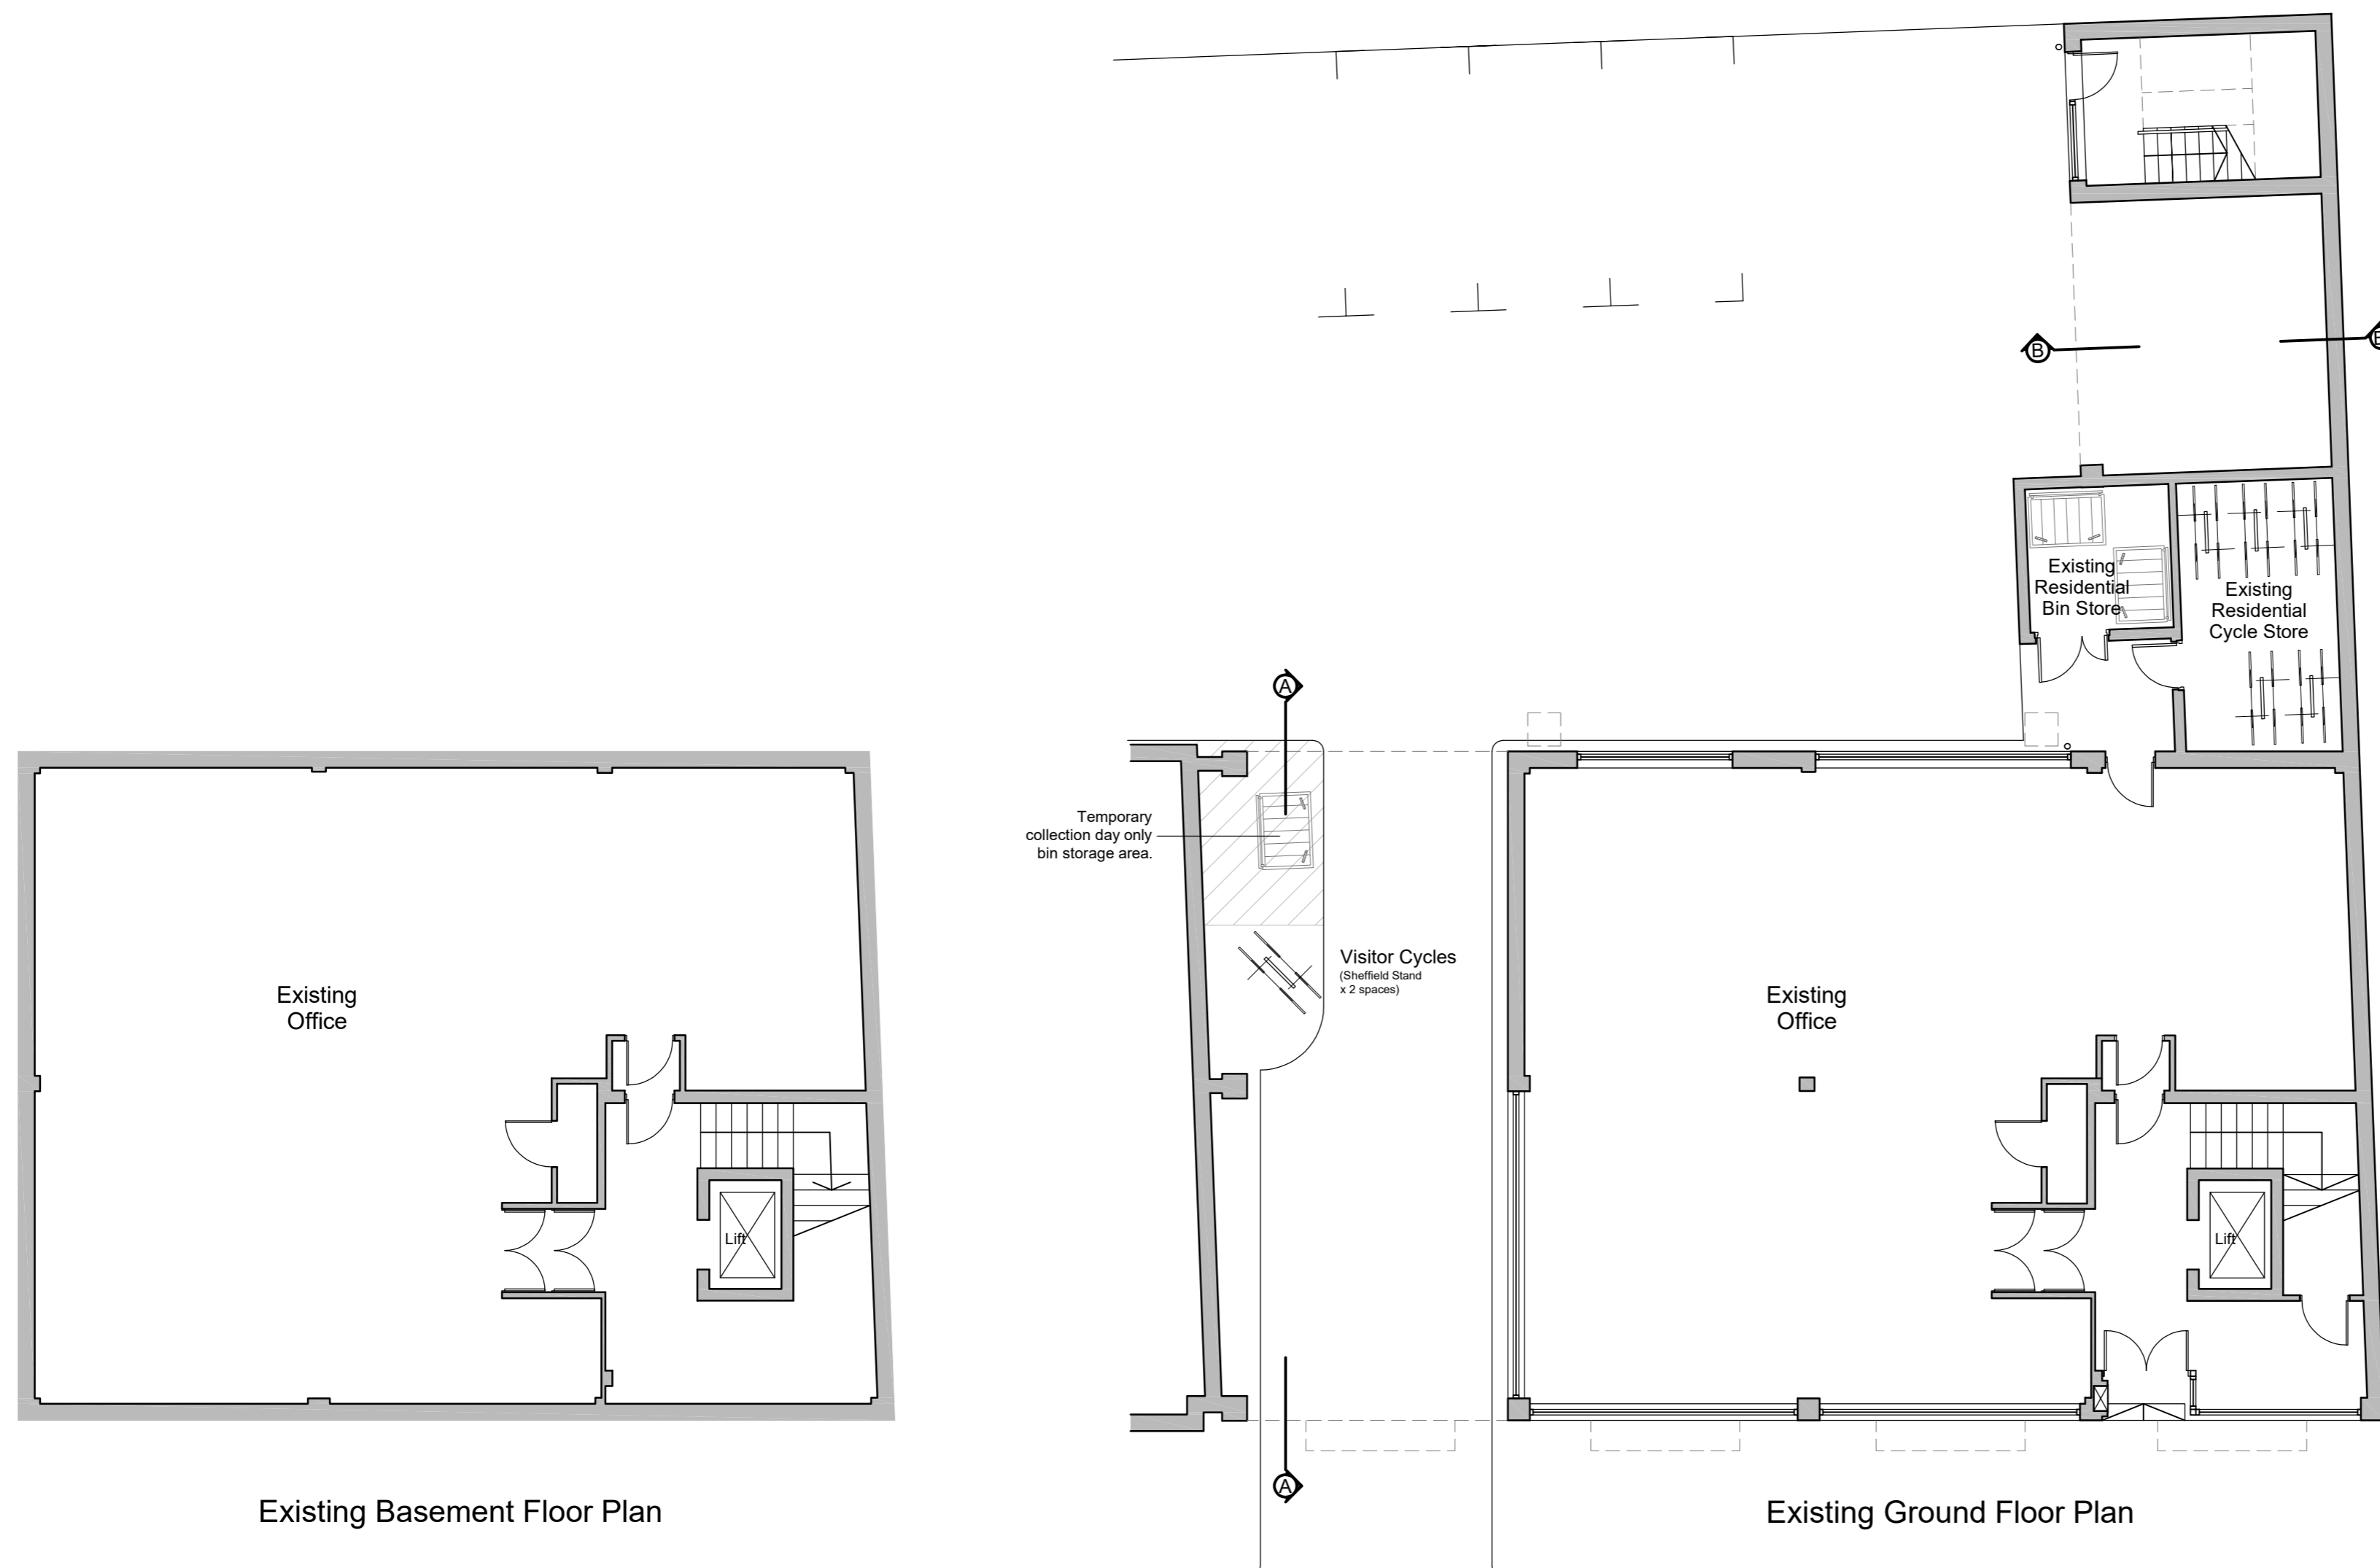

Existing Basement Floor Plan

Existing Ground Floor Plan

1:100 scale

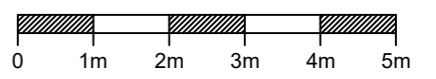

P1	Feb 2019	BF + GF Change of Use App	TH
Revision	Date	Description	Drawn

**PLC ARCHITECTS**  
 Lansdowne House  
 25-26 Hampshire Terrace  
 Portsmouth PO1 2QF  
 Hampshire England  
 Tel: (023) 92 755 333  
 E-Mail: admin@plcarchitects.com  
 Web: www.plcarchitects.com

Client:  
 Project:  
**61-64 High Street  
 Southampton**

Drawing Title:  
**Existing Floor Plans  
 Existing Elevations**

Drawn By	Date	Checked By	Date	Approved By	Date
TH	Feb '20				

Drawing No. 19 - 3186 - 110 | Revision: P1 | Scale: 1:100 @ A1

PLC ARCHITECTS © COPYRIGHT RESERVED 2019  
 NOT TO BE SCALED. DIMENSIONS TO BE CHECKED ON SITE  
 SCALING ONLY FOR LOCAL AUTHORITY PURPOSES