



**SCHEDULE OF ACCOMMODATION**

ENTRANCE LOUNGE	01
10 PERSON MEETING ROOM	01
4 PERSON MEETING ROOM	01
BREAKOUT	01
OFFICE	03
TEAM OFFICE	02
TOUCH DOWN TABLE	01
OPEN PLAN WORKSTATIONS	06
TOTAL WORKSTATIONS	16
CLEANERS/STORE ROOM	01
TENANT OFFICE	01

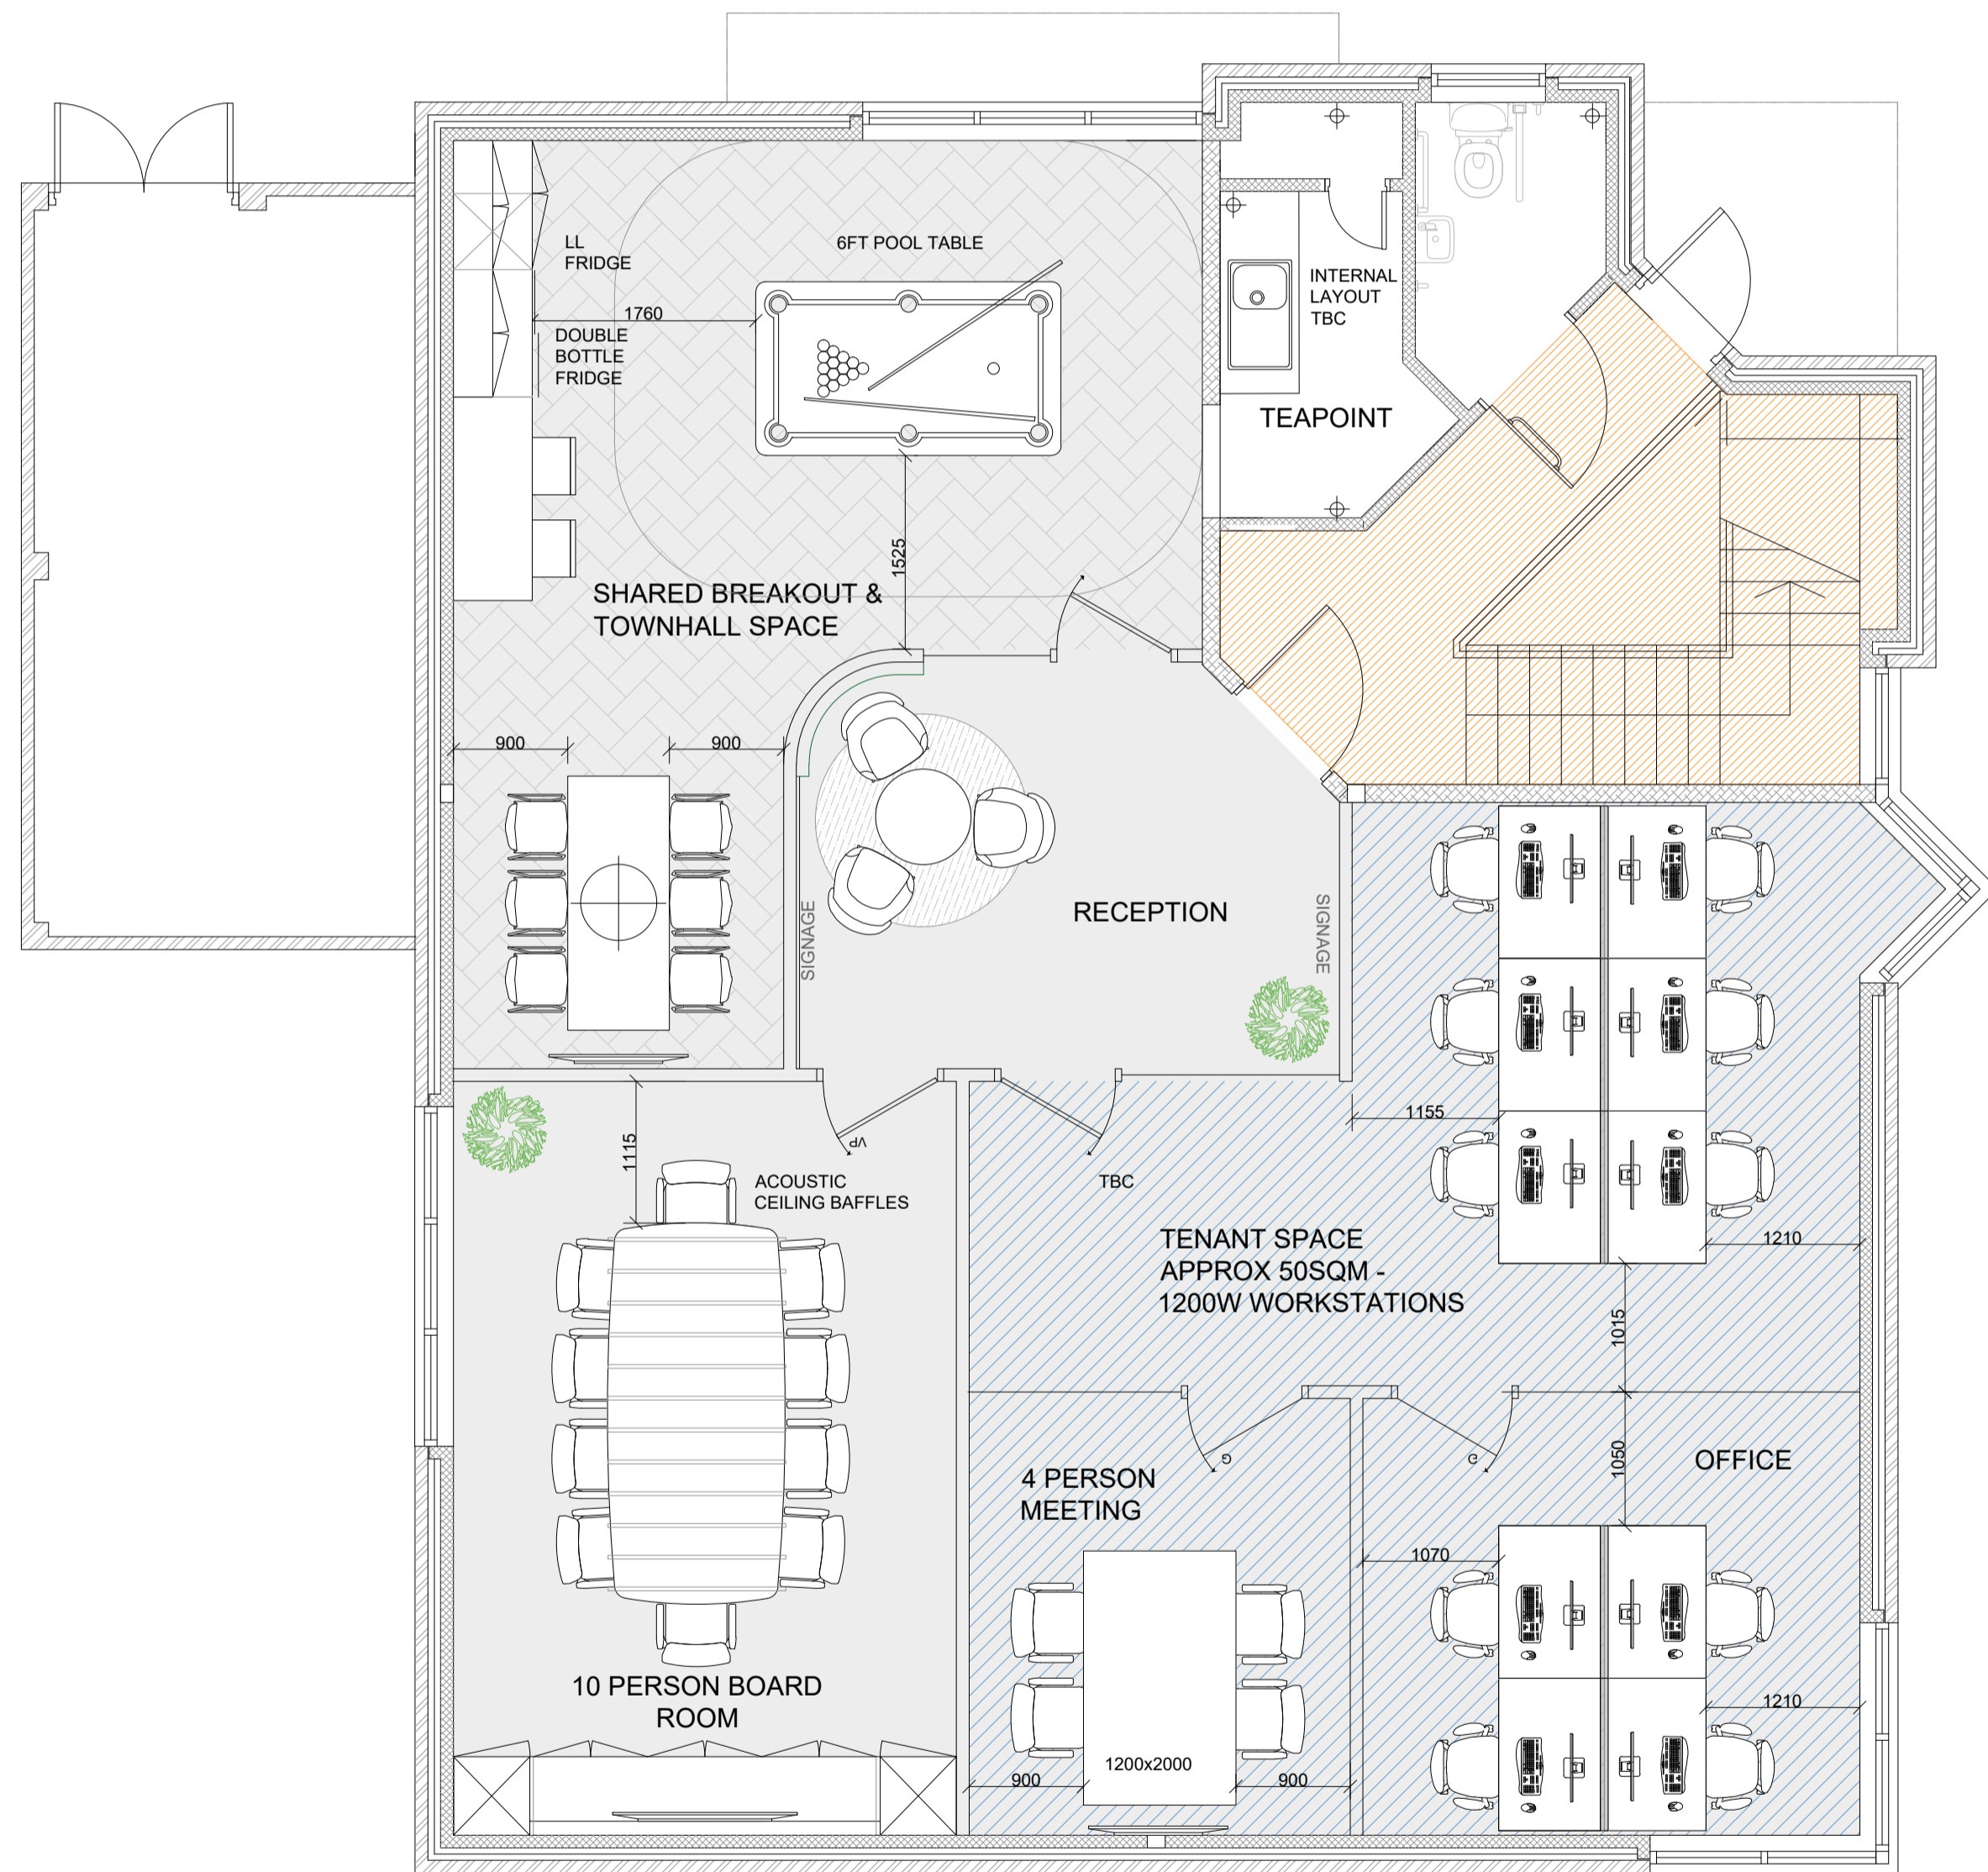

**GROUND**

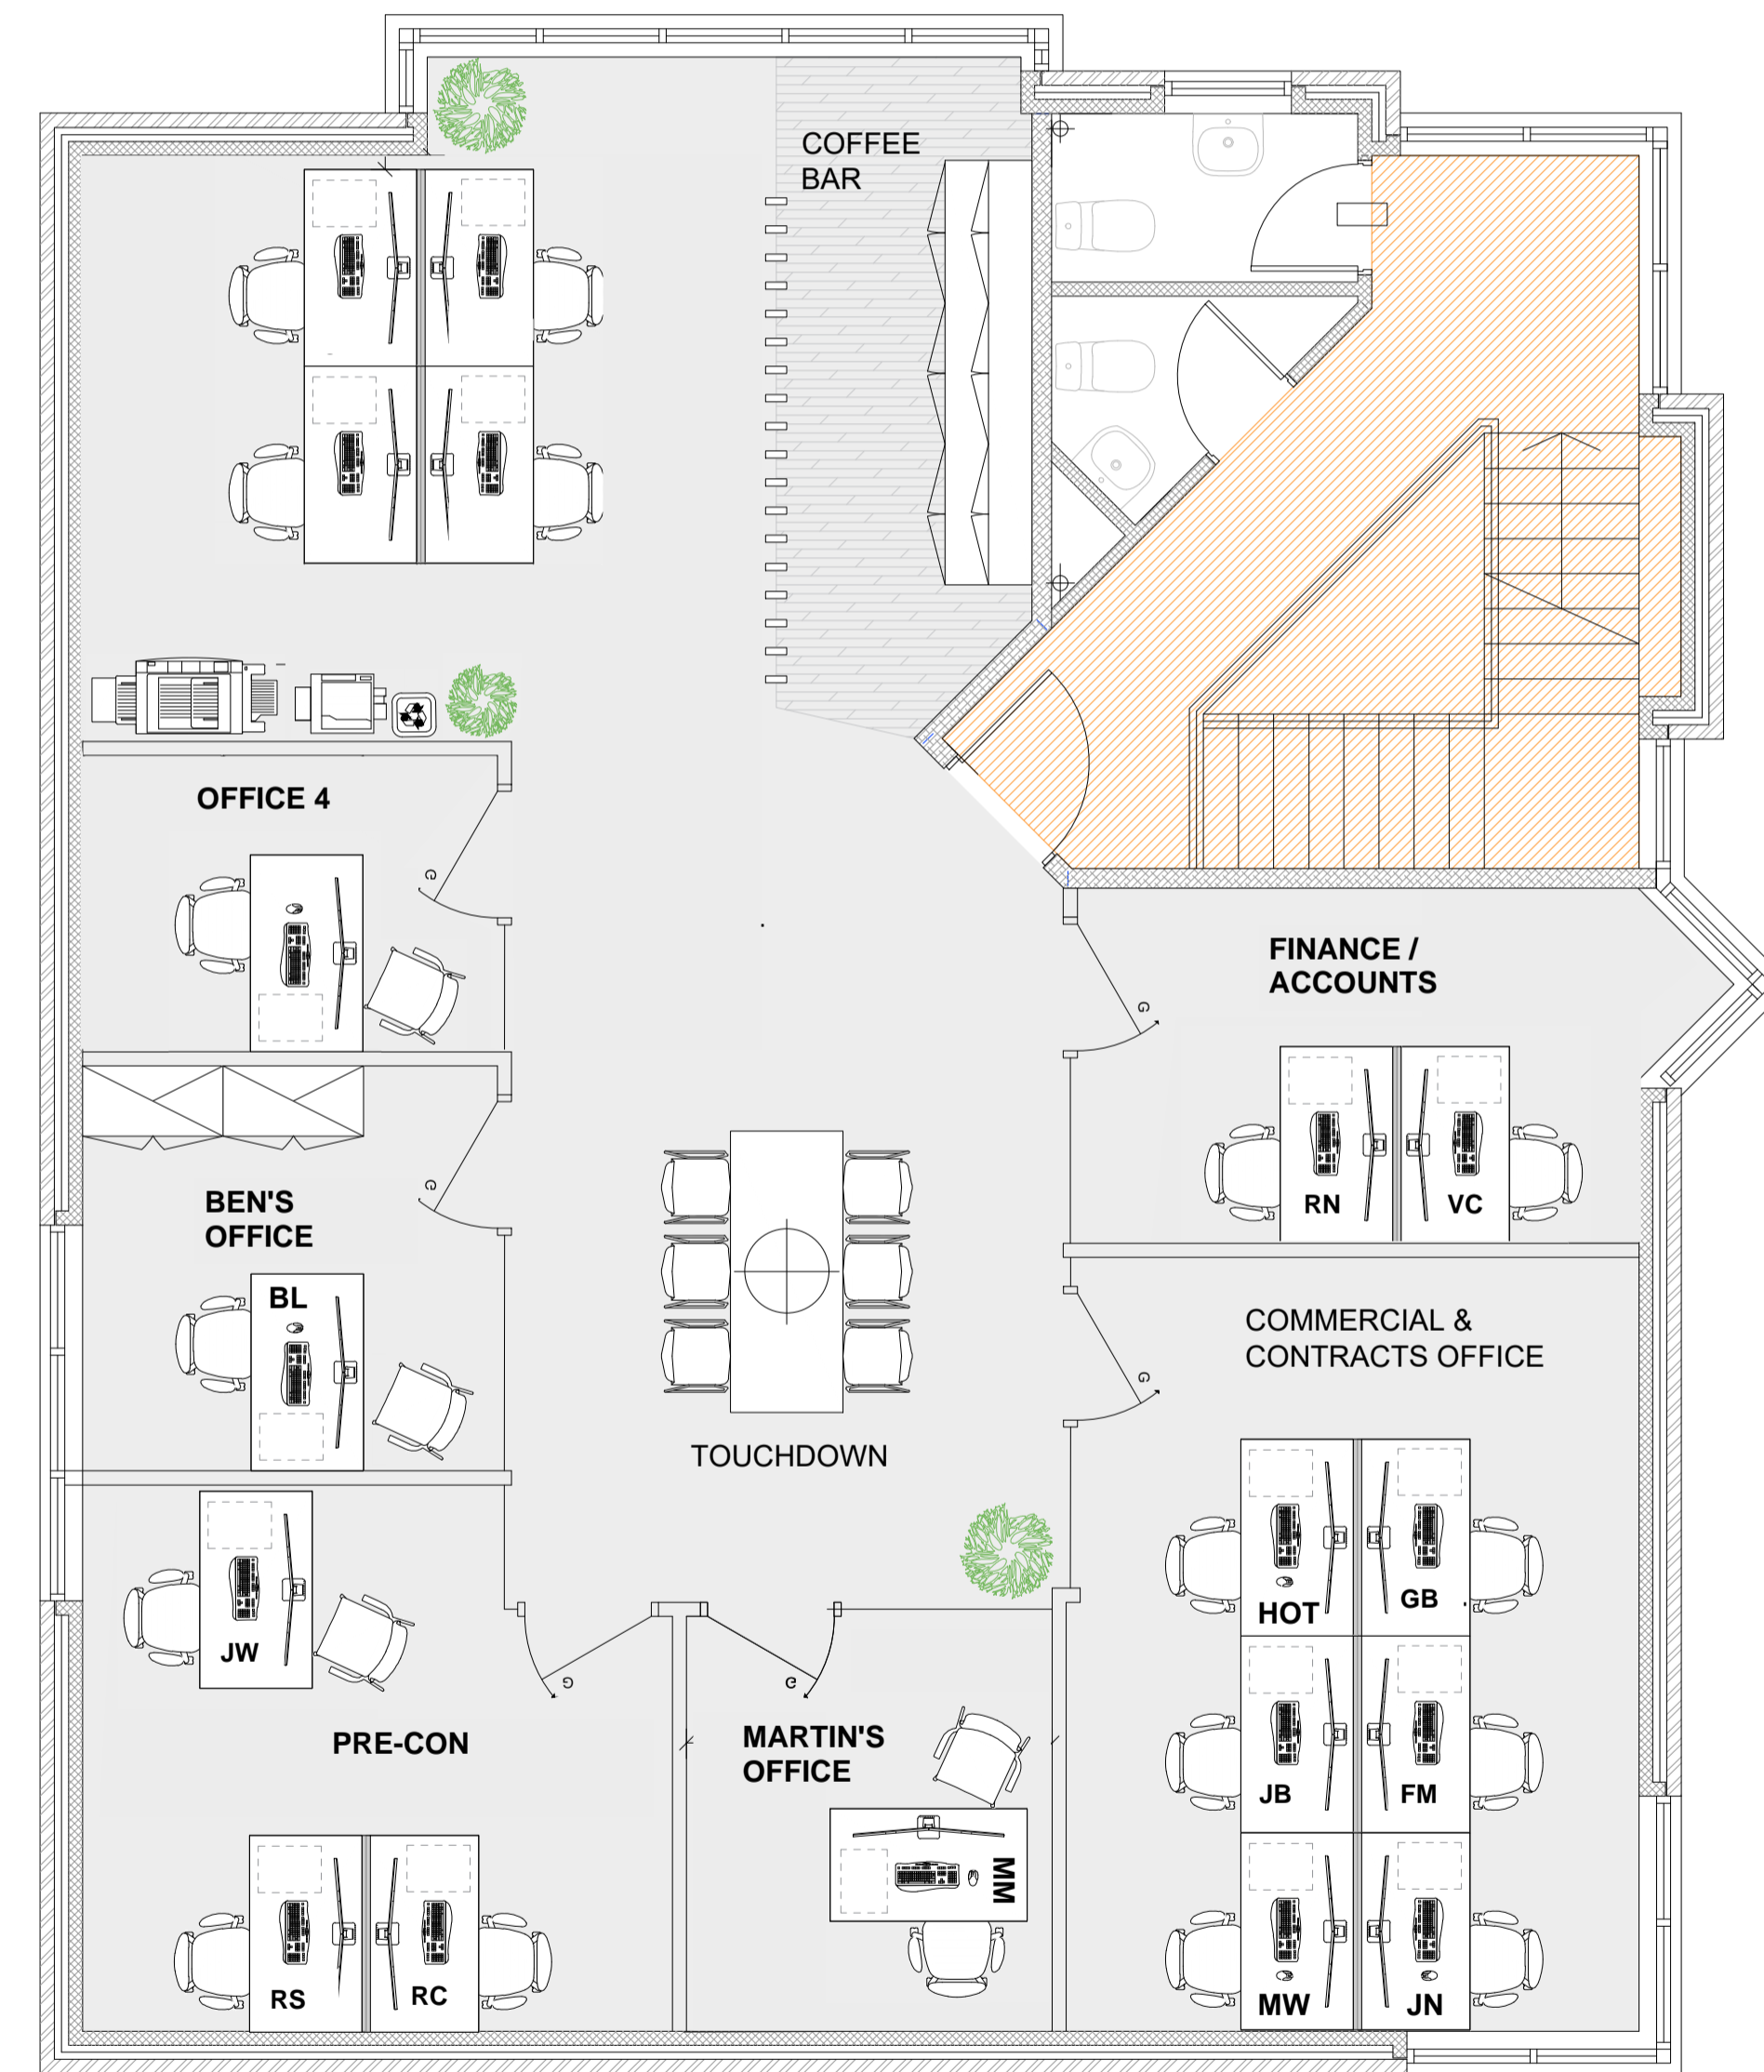

**FIRST**



CLIENT:  
**G&E PROJECTS**

LOCATION:  
**THE BRIARS**

FLOOR:  
**00 & 01 - OPT1**

DWG NO: 007.23  
DATE: MARCH 23  
SCALE: 1:50  
REVISION: E

**Concept Drawing**

This drawing has been created for presentation purposes only and is therefore subject to change and site checks. If in doubt please get in contact to view the current revision.