


Kingsley Building

Rowland Road, Portsmouth

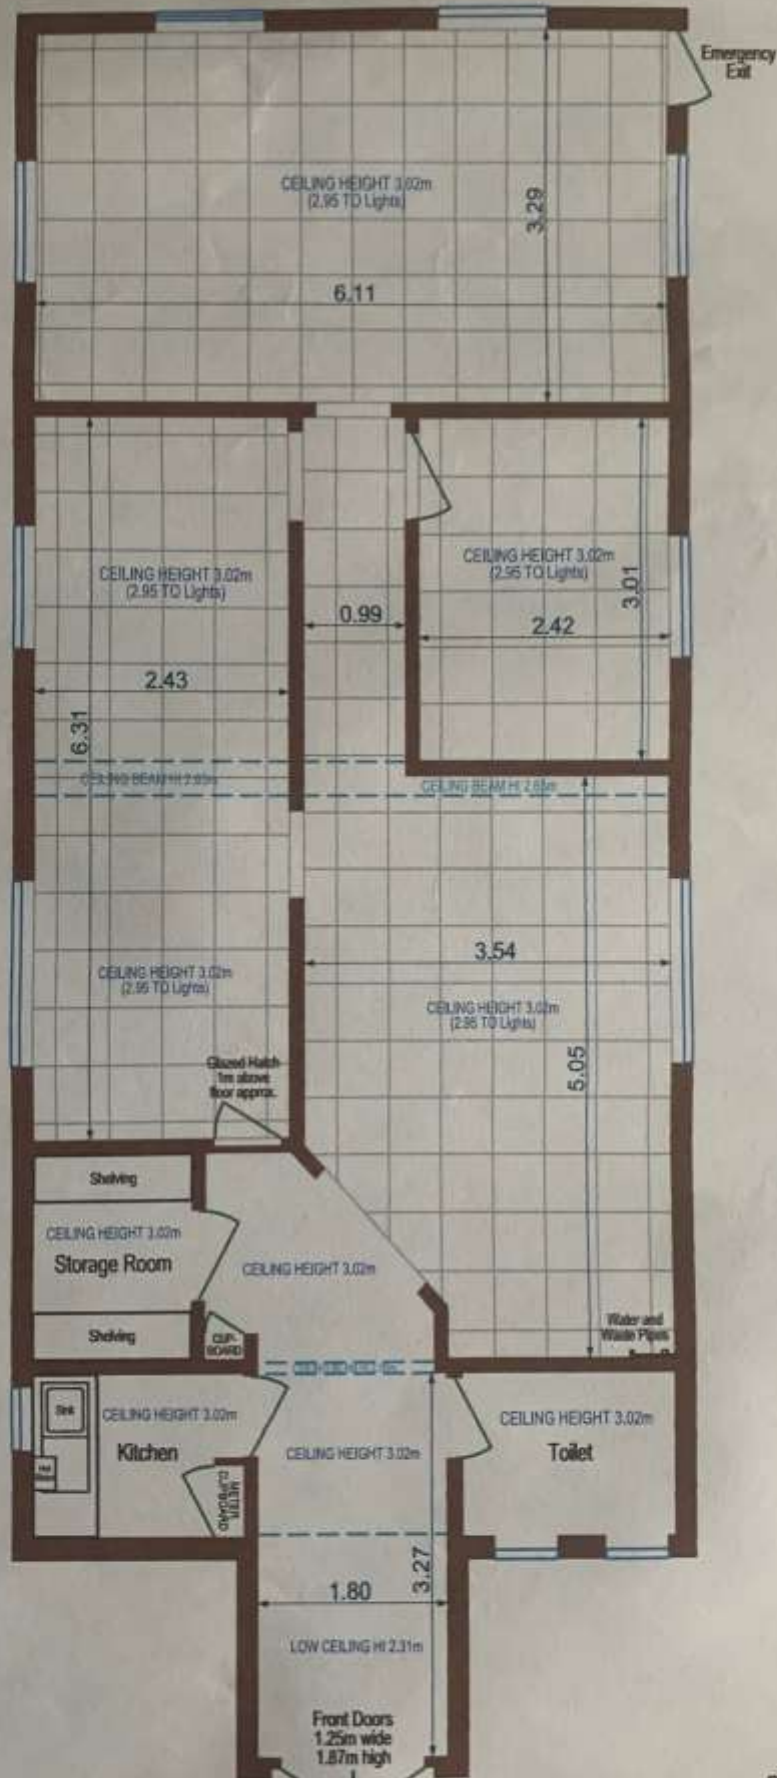

Grid is 0.5m x 0.5m

Windows

ENTRANCE

SCALE 1 : 50 @ A3
1 : 60 @ A4