




0m 10m 20m 30m 40m 50m  
 K.A.D. Licensed O.S. No. 100047482


Location Plan - 1:1250

Proposed Schedule -

- Flat 1 x1 bed - 24.8m<sup>2</sup>
- Flat 2 x2 bed - 53.3m<sup>2</sup>
- Retail frontage - 26.5m<sup>2</sup>

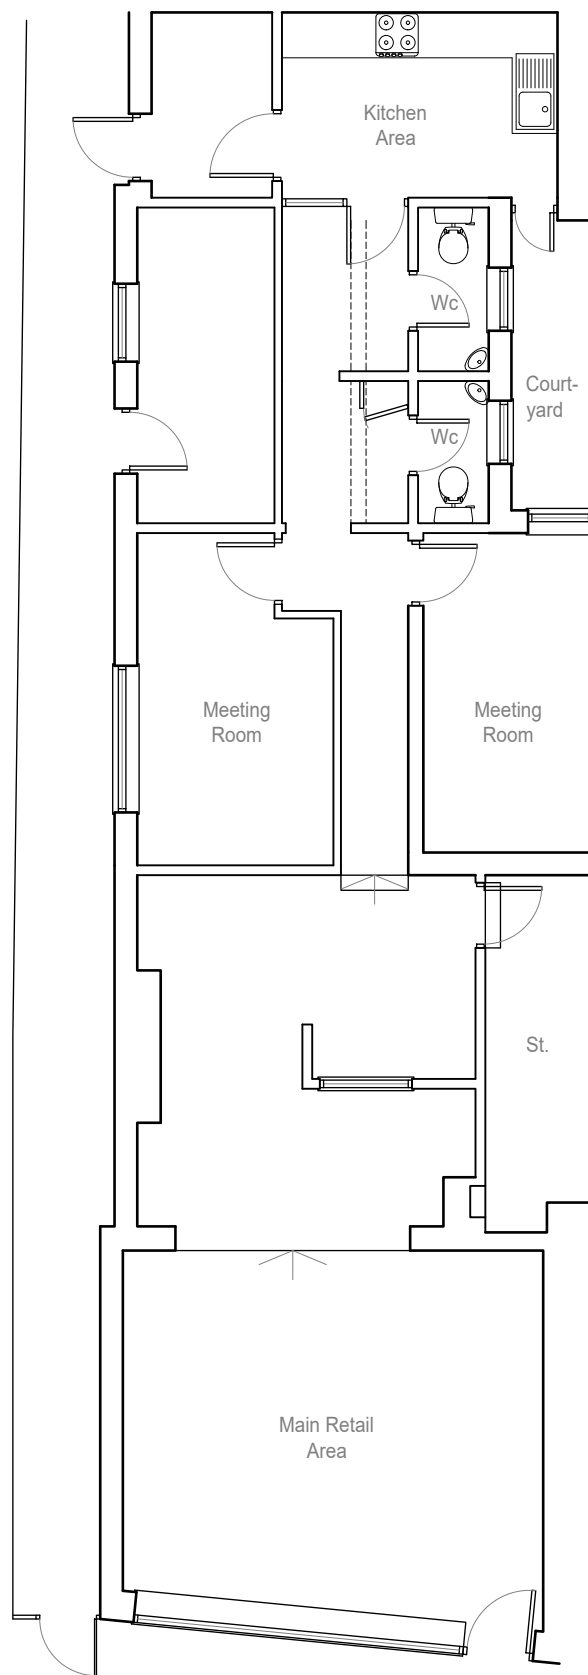

Existing Ground - 1:100

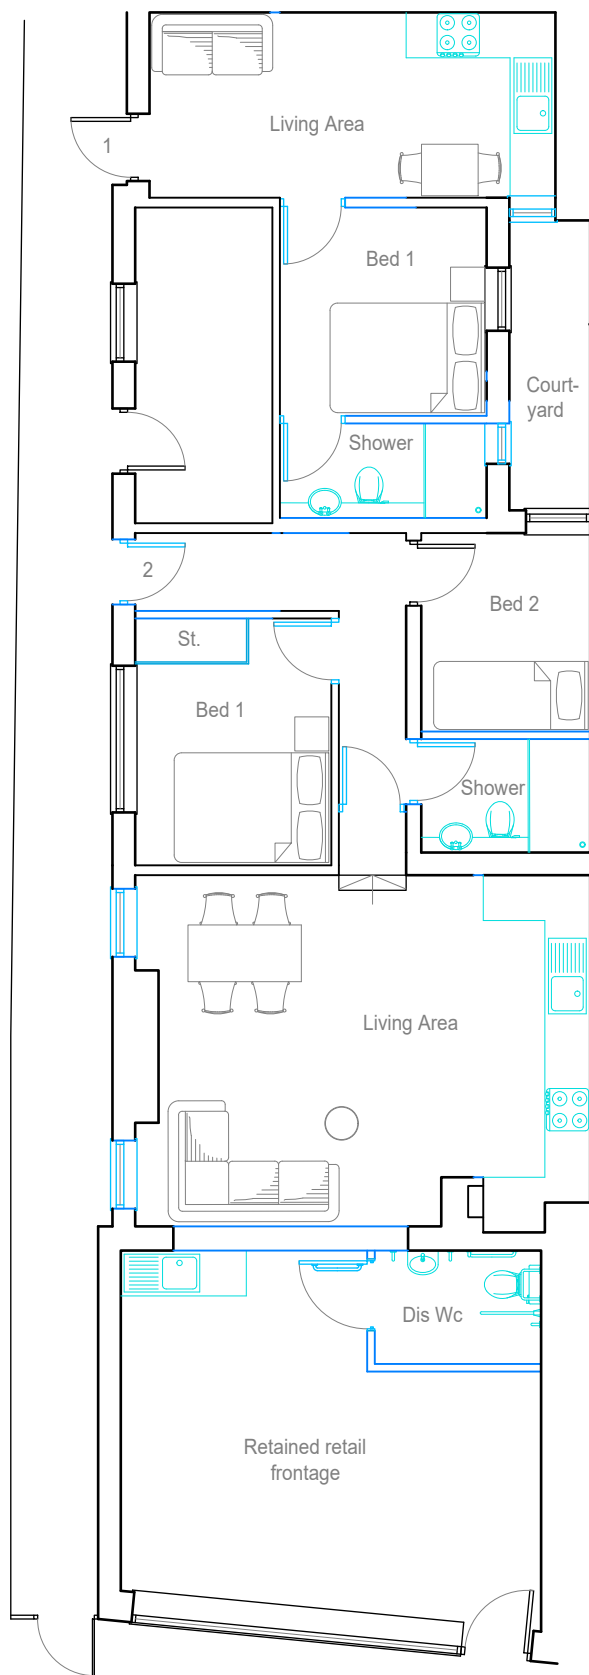

Proposed Ground - 1:100

Possible location for nitrate neutrality scheme if required



Rev	Revision	By	Date

**K NIGHT ARCHITECTURAL DESIGN**  
 K.A.D. Ltd  
 Ground Floor Suite  
 94 Richmond Court  
 Botley Road  
 Southampton  
 SO31 1BA  
 M: 07895 346479  
 T: 01489 650194  
 E: ian@k-a-d.co.uk  
 W: www.k-a-d.co.uk

Client: **JOHN BARNETT**

Project: **187A WEST STREET, FAREHAM, PO16 0EN**

Drawing: **EXISTING & PROPOSED PLANS**

Scale: **1:100@A3** Date: **JUNE 2019**

Project no.	Sequential	Bldg/Floor	Detail	Rev
KAD	01	A	PRO	.