
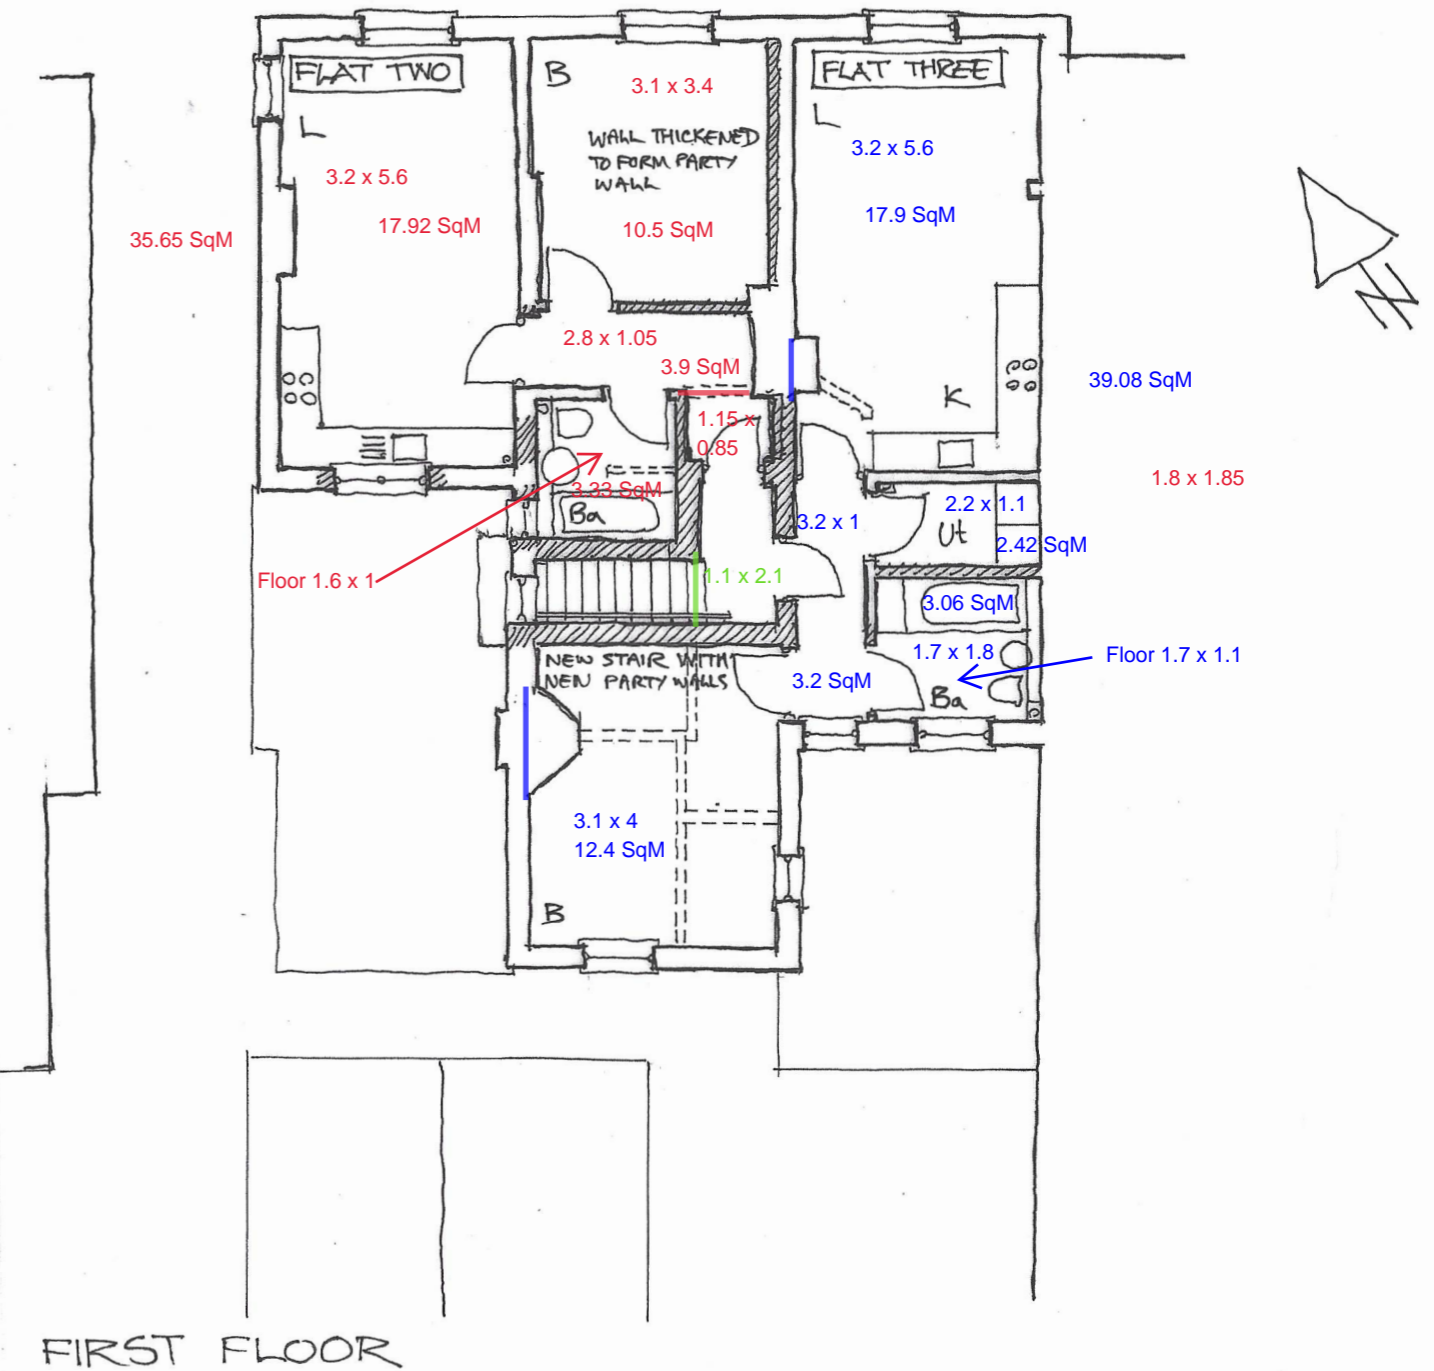
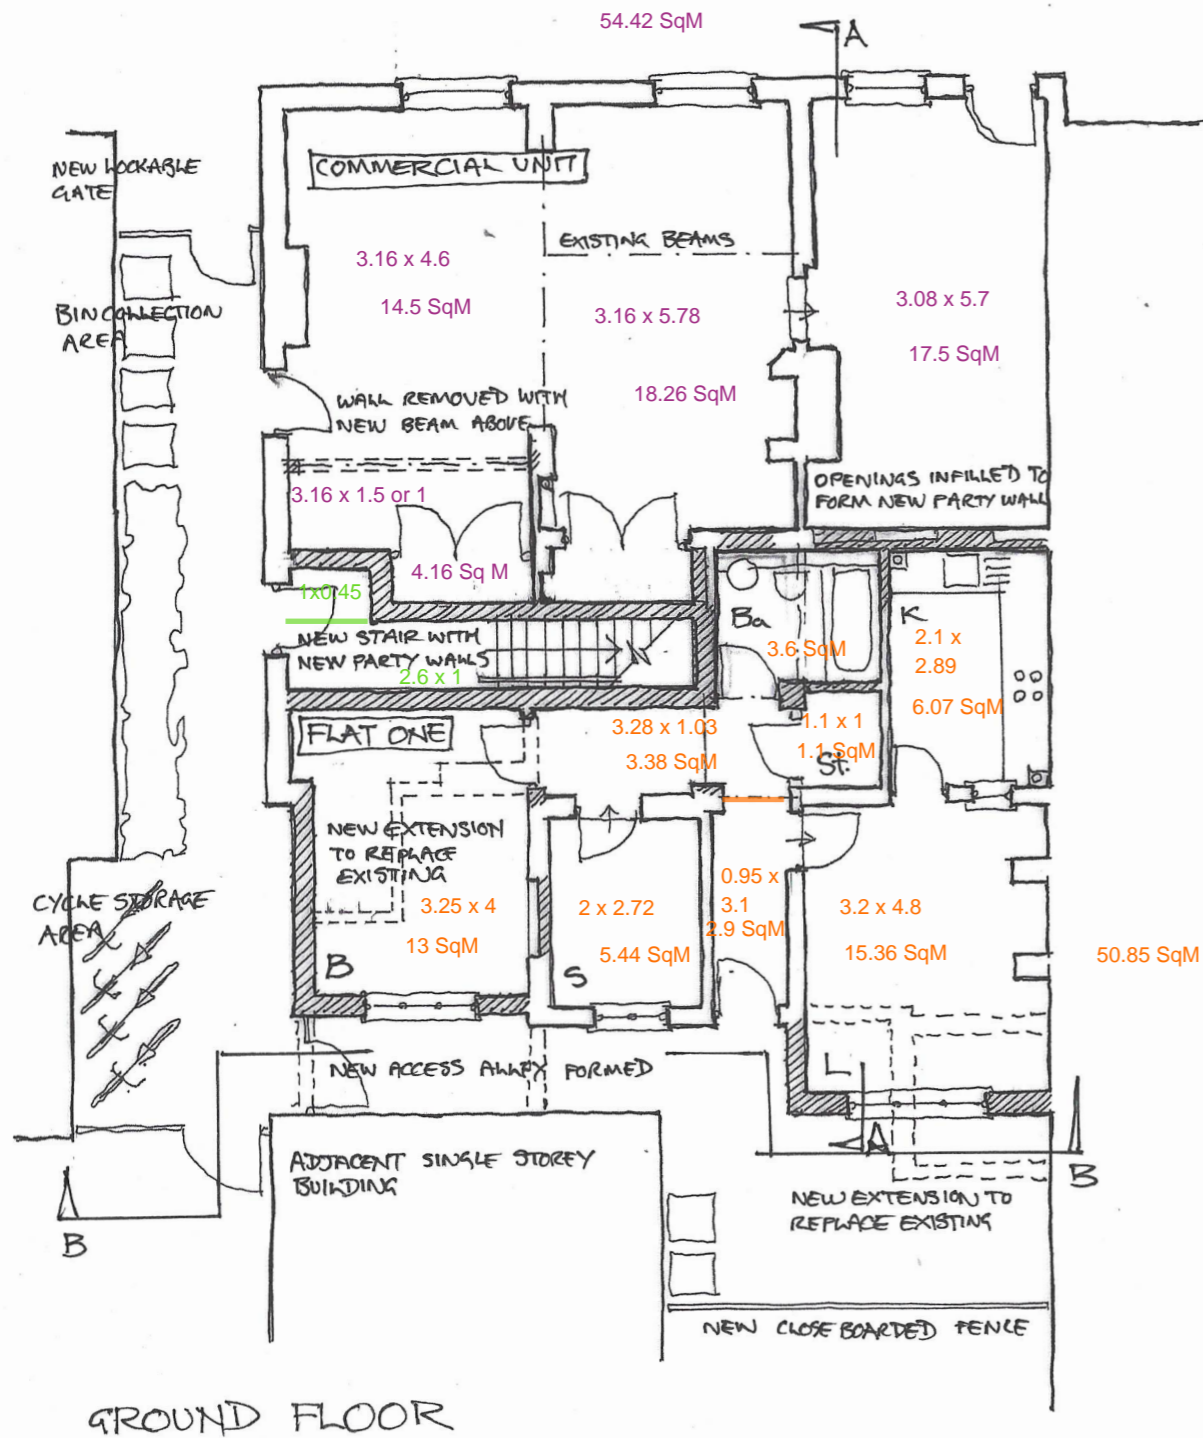
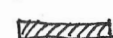
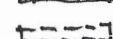


STATION ROAD

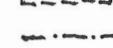

KEY

-  NEW CONSTRUCTION OR INFILL
-  EXISTING PARTITION REMOVED
-  LINTOL/BEAM ABOVE

PLANS AS PROPOSED
45 STATION ROAD, WSS



1:100

DRG. No 23/04/006