



B. C. LAND SURVEYOR'S CERTIFICATE OF LOCATION
 PCL A DISTRICT LOT 3164
 PEACE RIVER DISTRICT PLAN BCP21689

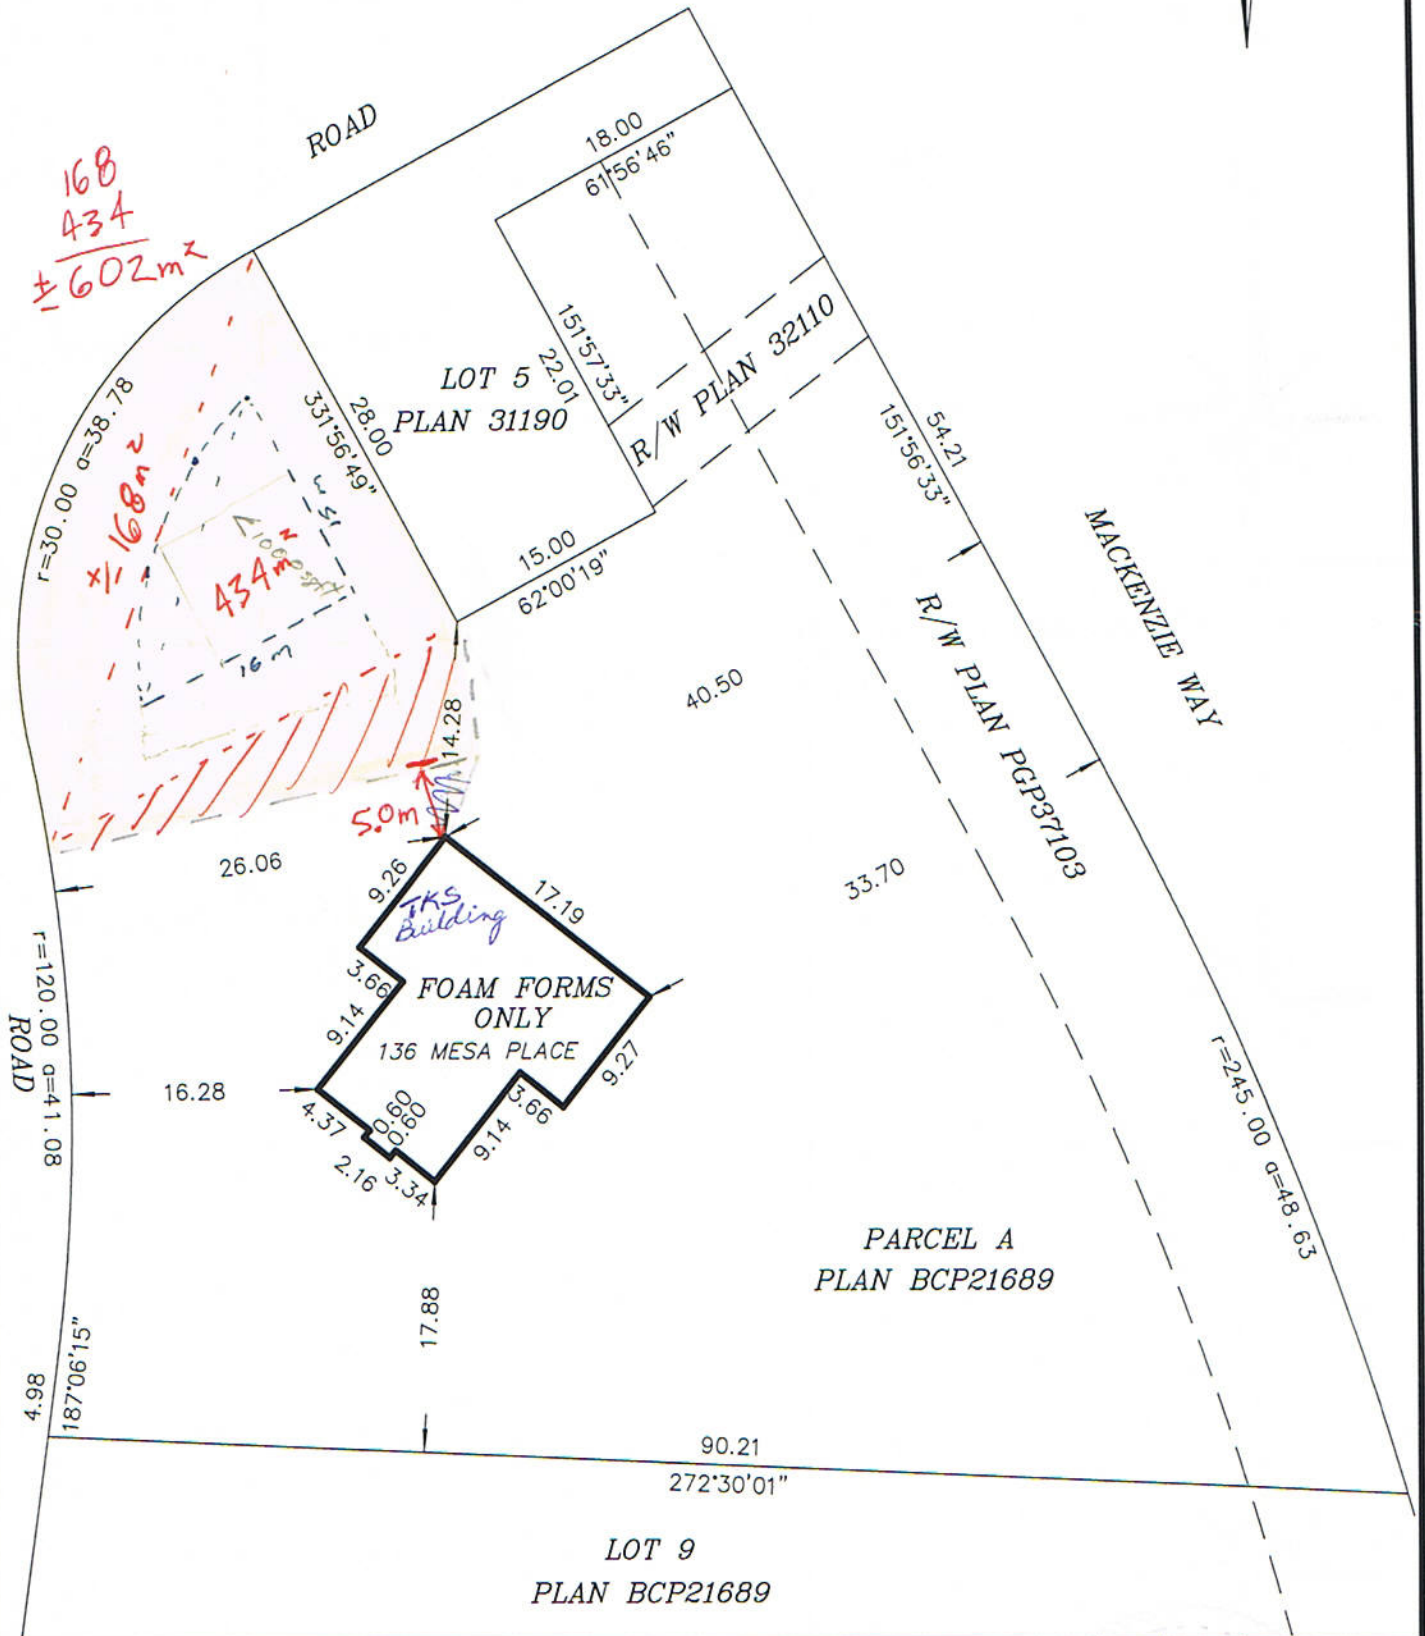

ALL DIMENSIONS SHOWN ARE IN METRES.

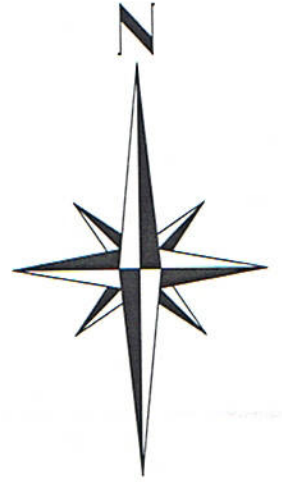

<p>TRYON LAND SURVEYING B.C. & CANADA LAND SURVEYORS DAWSON CREEK B.C.</p> <p>FILE No. 2011-190</p>	<p>This Document is Not Valid Unless Originally Signed and Sealed. This Document is for Municipal purposes only and is not to be used for boundary relocation. Offsets are to outside of foam forms.</p>	<p>Surveyed This 10th Day of June 2011</p> <p><i>B. Elliott</i> © 2011 B. ELLIOTT B.C.L.S.</p>
---	--	--